

**Bidding Requirements, Contract Forms and Conditions of the Contract**  
**ADDENDUM**  
Section 00900

---

**ADDENDUM No.**   1  

Date  October 1 ,  2015 

City of Austin

Project Name  Southeast Allandale Neighborhood Water and Wastewater Improvements Rebid (IFB 6100 CLMC 538B) 

C.I.P. No.  2231.192 

This Addendum forms a part of Contract and clarifies, corrects or modifies original Bid Documents, dated  September 21 ,  2015 . Acknowledge receipt of this addendum in space provided on bid form. Failure to do so may subject bidder to disqualification.

**A. Project Manual Revisions:**

VOLUME 1 OF 2: REMOVE IN ITS ENTIRETY TABLE OF CONTENTS (REV. DATE 08/21/15) AND REPLACE WITH ATTACHED TABLE OF CONTENTS (REV. DATE 09/25/15).

**B. Drawing Revisions:**

REPLACE: SHEET 23 IN ITS ENTIRETY WITH THE ATTACHED SHEET 23.

REPLACE: SHEET 54 IN ITS ENTIRETY WITH THE ATTACHED SHEET 54.

This addendum consists of  4  page(s)/  2  sheet(s)



Approved by OWNER



Approved by ENGINEER/ARCHITECT

**END**



THE SEAL APPEARING ON THIS DOCUMENT WAS AUTHORIZED BY XIAOQIN ZHANG P.E., LIC.#96436

**Document  
Number**

**Title**

---

**VOLUME 1**

**INTRODUCTORY INFORMATION**

05/06/11 Title Page  
09/25/15 Table of Contents

**BIDDING REQUIREMENTS, CONTRACT FORMS, & CONDITIONS OF THE CONTRACT**

**Pre-Bid Information**

00020 02/04/15 Invitation for Bids

**Instructions to Bidders**

00100 02/04/15 Instructions to Bidders

**Information Available to Bidders**

00220 05/06/11 Geotechnical Data

**Bid Forms**

00300U 03/06/14 Bid Form (Unit Price)

**Supplements to Bid Forms**

00400 04/22/13 Statement of Bidder's Experience  
00405 09/25/05 Certificate of Non-Suspension or Debarment  
00410 05/06/11 Statement of Bidder's Safety Experience  
00440 05/06/11 Affidavit - Prohibited Activities  
00475 05/11/15 Nonresident Bidder Provisions

**Agreement Form**

00500 03/12/12 Agreement

**Bonds and Certificates**

00610 02/23/10 Performance Bond  
00620 02/23/10 Payment Bond  
00630 05/11/15 Nondiscrimination Certificate  
00631 03/06/14 Title VI Assurances Appendix A  
00650 07/30/12 Certificate of Insurance  
00670 03/20/14 Sales Tax Exemption Certificate  
00680 06/05/06 Non-Use of Asbestos Affidavit (Prior to Construction)  
00681 06/05/06 Non-Use of Asbestos Affidavit (After Construction)

**General Conditions**

00700 02/04/15 General Conditions

**Supplementary Conditions**

00810 05/11/15 Supplemental General Conditions  
00820 03/12/12 Modifications to Bidding Requirements and Contract Forms  
00830 02/04/15 Wage Rates and Payroll Reporting  
00830HH 01/05/15 Wage Rates Highway Heavy

**Addenda**

00900 02/23/10 Addendum

---

**Document  
Number**
**Title****SPECIFICATIONS****Division 1 - General Requirements**

01010	04/22/13	Summary of Work
01020	06/07/15	Alllowances
01050	02/04/15	Grades Lines & Levels
01095	07/21/03	Reference Standards and Definitions
01096	05/06/11	Stormwater Pollution Prevention Plan (SWPPP)
01200	08/09/12	Project Meetings
01300	04/22/13	Submittals
01352	04/22/13	Sustainable Construction Requirements
01353	08/09/12	Construction Equipment Emissions Reduction Plan
01380	08/09/12	Construction Photography & Videos
01500	08/09/12	Temporary Facilities
01505	04/22/13	Construction and Demolition Waste Management
01550	08/09/12	Public Safety and Convenience
01900	03/12/12	Prohibition of Asbestos Containing Materials
01900a	06/05/06	Statement of Non-Inclusion of Asbestos Containing Material (E/A Prior to Design)
01900b	06/05/06	Statement of Non-Inclusion of Asbestos Containing Material (E/A After Design)

**City Standard Technical Specifications****Series100 – Earthwork**

101S	01/04/2011	Preparing Right of Way
104S	09/26/2012	Removing Portland cement Concrete
110S	11/18/2004	Street Excavation

**Series 200 – Sub grade and Base Construction**

210S	02/24/2010	Flexible Base
230S	08/20/2007	Rolling (Flat wheel)
232S	08/20/2007	Rolling (Pneumatic Tire)
236S	08/20/2007	Rolling (Proof)



**Series – 300 Street Surface Courses**

301S	08/20/2007	Asphalts, Oils, and Emulsions
306S	02/24/2010	Prime Coat
307S	02/24/2010	Tack Coat
312S	09/26/2012	Seal Coat
315S	09/26/2012	Milling Asphaltic Concrete Pavement And Non-Portland Cement Concrete Bases
340S	09/26/2012	Hot Mix Asphaltic Concrete Pavement
360S	09/26/2012	Concrete Pavement

**Series – 400 Concrete and Structures**

402S	11/13/2007	Controlled Low Strength Material
403S	09/26/2012	Concrete For Structures

<b>Document Number</b>		<b>Title</b>
430S	11/15/2011	P.C. Concrete Curb and Gutter
432S	01/04/2010	P.C. Concrete Sidewalks
433S	12/09/2008	P.C. Concrete Driveways
470S	03/26/2008	Curb Cuts for Sidewalks Ramps and Drive ways
<b><u>Series 500 – Pipe and Appurtenances</u></b>		
504S	02/24/2010	Adjusting Structures
505S	02/24/2010	Concrete Encasement and Encasement Pipe
506	03/15/2011	Manholes
508S	02/24/2010	Miscellaneous Structures and Appurtenances
509S	09/26/2012	Excavation Safety Systems
510	10/03/2013	Pipe
511S	09/26/2012	Water Valves
<b><u>Series 600 – Environmental Enhancement</u></b>		
602S	06/16/2008	Sodding for Erosion Control
604S	12/30/2014	Seeding for Erosion Control
610S	09/26/2012	Preservation of Trees and Other Vegetation
639S	8/18/2010	Rock Berm
641S	06/21/2007	Stabilized Construction Entrance
642S	09/01/2011	Silt Fence
<b><u>Series 700 – Incidental Construction</u></b>		
700S	09/26/2012	Mobilization
701S	09/26/2012	Fencing
<b><u>Series 800 – Urban Transportation</u></b>		
802S	09/26/2012	Project Signs
803S	11/15/2011	Barricades, Signs and Traffic Handling
<b>Special Provisions to City Standard Technical Specifications</b>		
SP510	03/12/2015	Pipe (Version 10/03/13)
SP511S	03/12/2015	Water Valves (Version 09/06/12)
SP803S	12/15/2014	Barricades, Signs and Traffic Handling
<b>Special Specifications</b>		
SS1025	06/22/2015	Private Lateral Relocation ATTACHMENT Private Lateral Relocation Addresses
SS1540	01/22/2013	By-Pass Pumping
SS2300	04/25/2013	Vertical Plastic Root Barrier
<b>VOL. 2</b>	10/09/00	<b>MBE/WBE Procurement Program Package</b>
<b>END</b>		

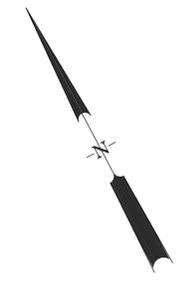
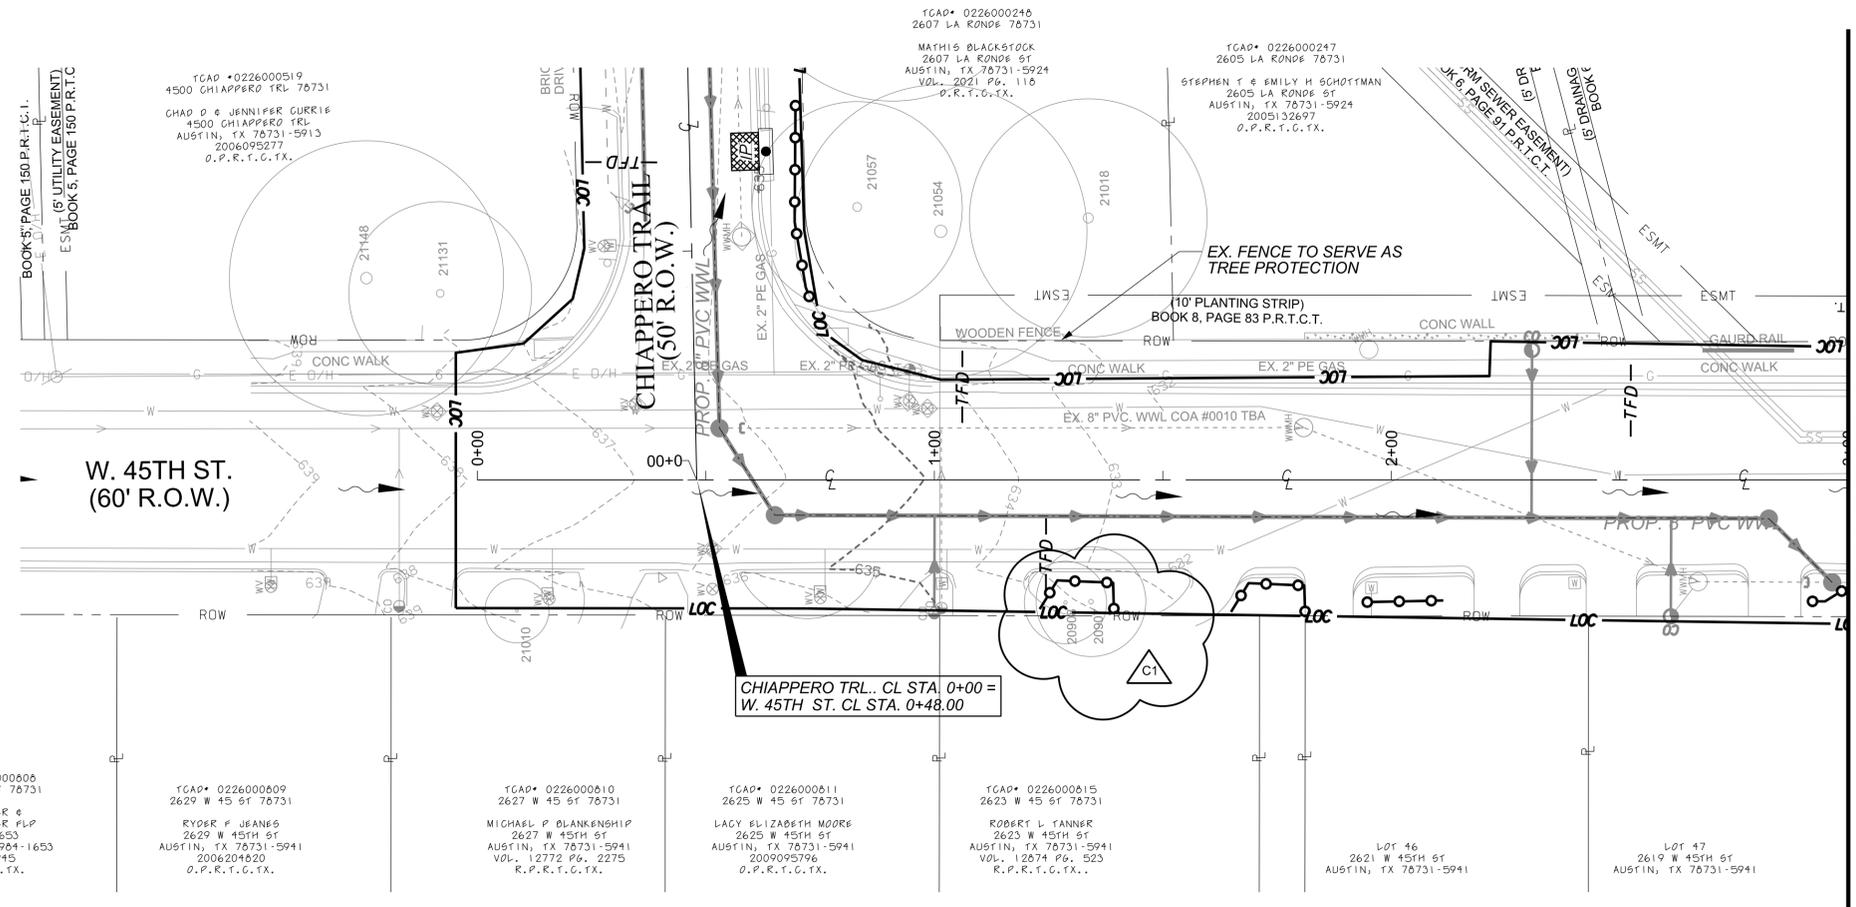


REV. NO.	DATE	REVISION DESCRIPTION
1	04/08/15	ADDED TREE PROTECTION

STATE OF TEXAS  
XIAOQIN ZHANG, P.E.  
96436  
LICENSED PROFESSIONAL ENGINEER  
Xiaoqin Zhang  
07/09/15

THE SEAL APPEARING ON THIS DOCUMENT WAS AUTHORIZED BY XIAOQIN ZHANG, P.E., LIC.# 96436

CITY OF AUSTIN, TEXAS  
DEPARTMENT OF PUBLIC WORKS  
ENGINEERING SERVICES DIVISION  
SOUTHEAST ALLENDALE NEIGHBORHOOD  
WATER AND WASTEWATER IMPROVEMENTS  
ESC AND TREE PROTECTION PLAN  
W. 45TH ST. STA. 0+00 TO END

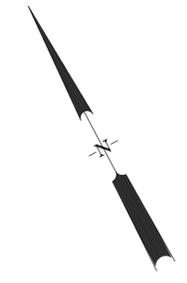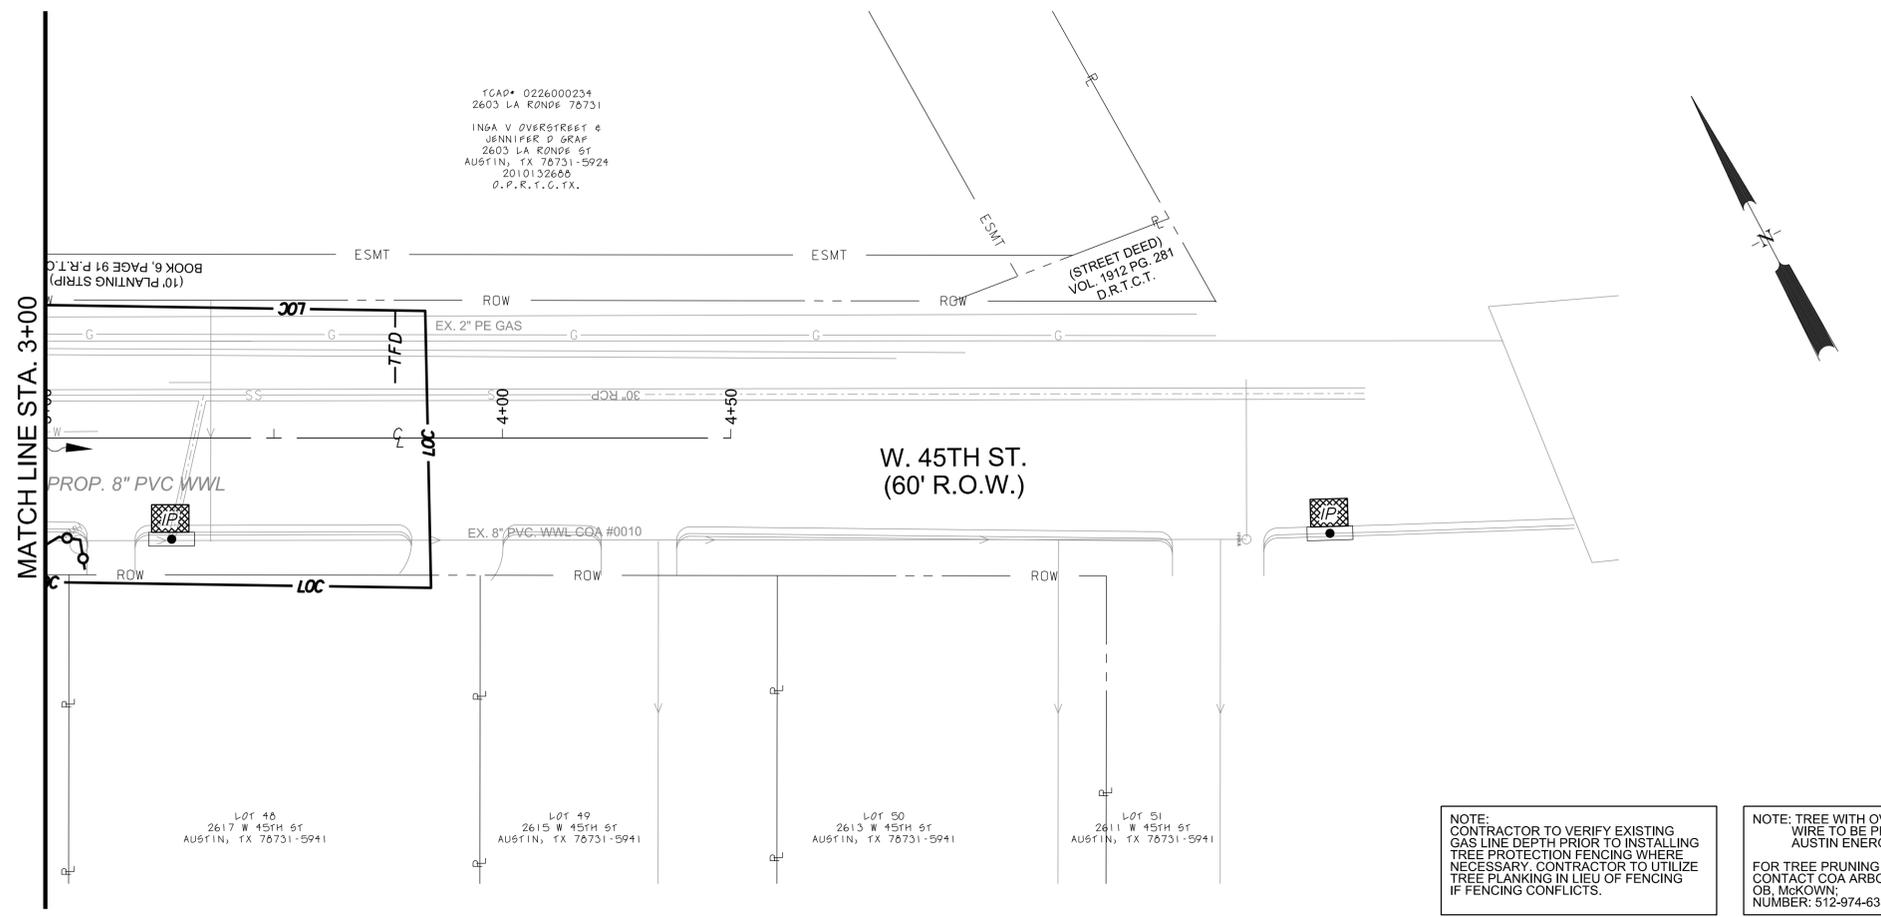

- SPECIAL NOTES:
- SERVICE LOCATION WITHIN DRIP-LINE OF TREES SHALL BE COORDINATED WITH CONSTRUCTION INSPECTOR AND ENVIRONMENTAL INSPECTOR. ALL TREE TRIMMING AND ROOT CUTTING TO FOLLOW CITY OF AUSTIN TREE PROTECTION REQUIREMENTS. SEE DETAIL SHEETS 9 & 10
  - ALL DISTURBED AREAS OUTSIDE THE PAVEMENT WILL BE REVEGETATED TO EXISTING OR BETTER CONDITIONS. SOD WILL BE REPLACED IN KIND.
  - CONSTRUCTION IN PAVED AREAS REQUIRES INSTALLATION OF TRIANGULAR FILTER DIKE DOWNSTREAM OF CONSTRUCTION ACTIVITY AND SHOULD BE MOVED WITH PROGRESSION OF CONSTRUCTION. SEE SHEETS 9 & 10
  - ANY SPOIL NOT INTENDED TO BE REUSED WILL BE HAULED TO AN APPROPRIATE OR PERMITTED DISPOSAL SITE DAILY.
  - ANY TREE IMPACTED BY CONSTRUCTION OF THIS PROJECT IS SUBJECT TO TREATMENT IN ACCORDANCE WITH COA ENVIRONMENTAL CRITERIA MANUAL APPENDIX P-6. CONTRACTOR MUST PROVIDE UNIT COST FOR SUCH TREATMENT WITHIN BID. ADDITIONALLY, P-6 WILL BE REQUIRED FOR THOSE TREES INDICATED ON APPROVED PLANS AND THE GPP INSPECTOR WILL IDENTIFY ANY TREES ACTUALLY REQUIRED TREATMENT AS CONSTRUCTION PROCEEDS. IN ADDITION TO THOSE CALLED OUT ON THE PLAN
  - IF APPLICABLE, A SECONDARY LOC IS HEREBY CREATED FOR THE SOLE PURPOSE OF INSTALLING AND MAINTAINING TREE PROTECTION. THIS SECONDARY LOC IS CREATED ONLY FOR TREES LOCATED WITHIN 5' OF THE LOC BOUNDARY SHOWN ON THIS PLAN.
  - THE TREE PROTECTION ELEMENTS OF THIS PLAN SET ARE SHOWN SCHEMATICALLY, FOR GRAPHIC CLARITY. THE AREA SHOWN FOR TREE PROTECTION IS CONSIDERED A PART OF THE APPROVED L.O.C. SOLELY FOR THE PURPOSES OF PLACEMENT AND MAINTENANCE OF THESE CONTROLS AND NOT OTHER CONSTRUCTION USE OR IMPACT.
  - CONTRACTOR STAGING AREA SHALL BE LOCATED WITHIN THE APPROVED LIMITS OF CONSTRUCTION AND SUBJECT TO THE CONDITIONS FROM R.O.W. MANAGEMENT (CONTACT JASON REDFERN, 974-7265) AND THE ENVIRONMENTAL CODE (GENERAL PERMIT OFFICE CONTACT O.B. MCKOWN, 974-6330). MAXIMUM ALLOWABLE STAGING AREA NOT TO EXCEED 500 S.F. WITHIN THE WORK ZONE.
  - SEE EROSION/ SEDIMENTATION CONTROL AND TREE PROTECTION DETAILS FOR TREE PROTECTION AND INLET CONTROL
  - THE GENERAL PERMIT OFFICE SHALL BE CONTACTED AT 512-974-8330 IF PRUNING IS REQUIRED FOR ANY CLASS 1 TREE.
  - REMOVE INLET PROTECTION UPON COMPLETION OF WATER LINE PROJECT. THE CONTRACTOR SHALL NOT BLOCK MORE THAN THE CURB INLETS SPECIALLY NOTED FOR ANY DEFINED WORK AREA AT ANY TIME DURING CONSTRUCTION.
  - CONTRACTOR SHALL PHASE INSTALLATION AS NECESSARY WITH TRAFFIC CONTROL SHEETS.




NOTES	NAME	DATE
SURVEY BY	NWM DES	01/13
DRAWN BY	JP/EZ	01/13
CHECKED BY	EZ/CG	01/13
DESIGNED BY	JP/EZ	01/13
REVIEWED BY	EZ/CG	01/13



PERMIT NUMBER  
GP - 2013 - 0111 .AWU


SHEET NUMBER 23 OF 133

N:\Team4\AWU\RA Polygon 206A Southeast Alendale\DWG\Correction 1\206A\_ESC14\_45TH.dgn 09-JUL-2015

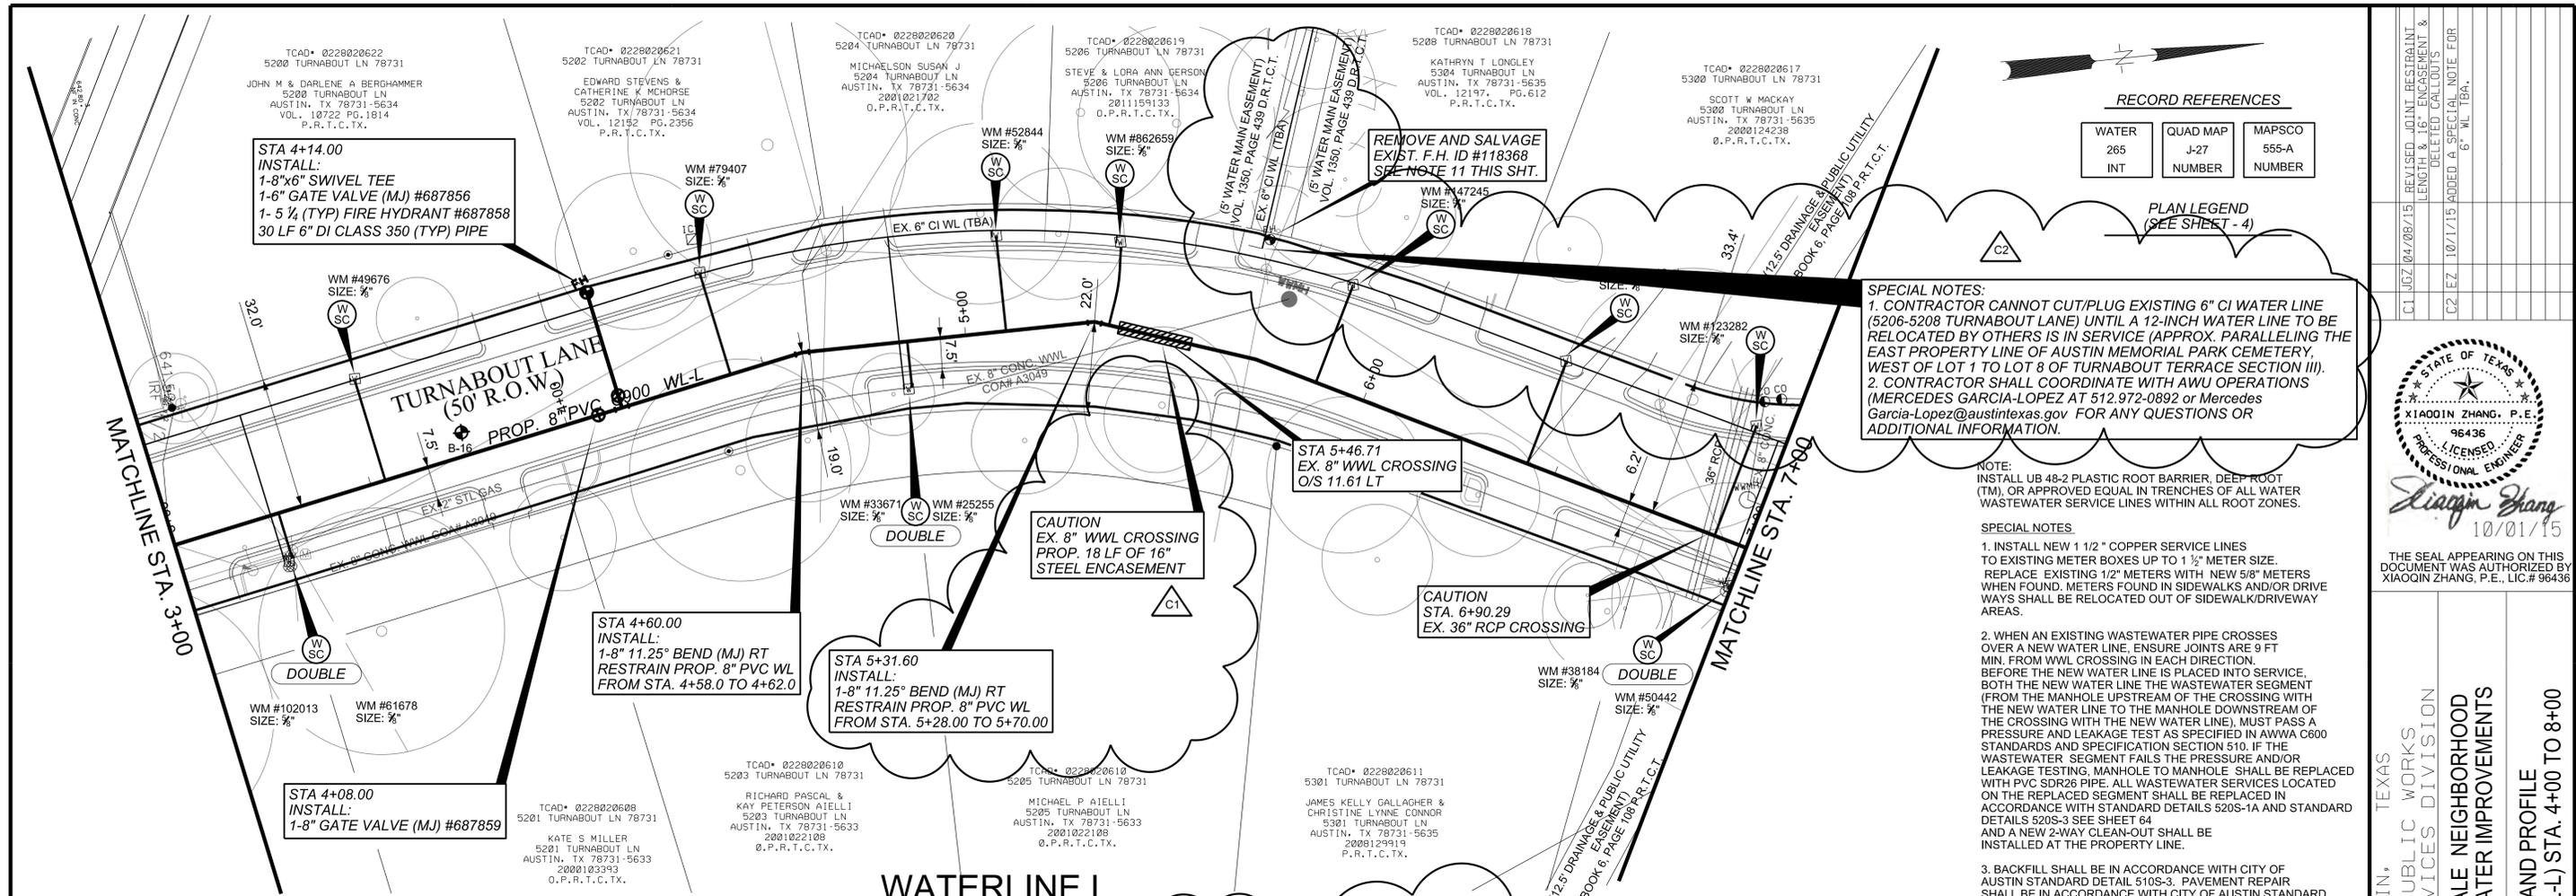

STATE OF TEXAS  
 XIAOQIN ZHANG, P.E.  
 96436  
 LICENSED PROFESSIONAL ENGINEER  
 10/01/15

THE SEAL APPEARING ON THIS DOCUMENT WAS AUTHORIZED BY XIAOQIN ZHANG, P.E., LIC.# 96436

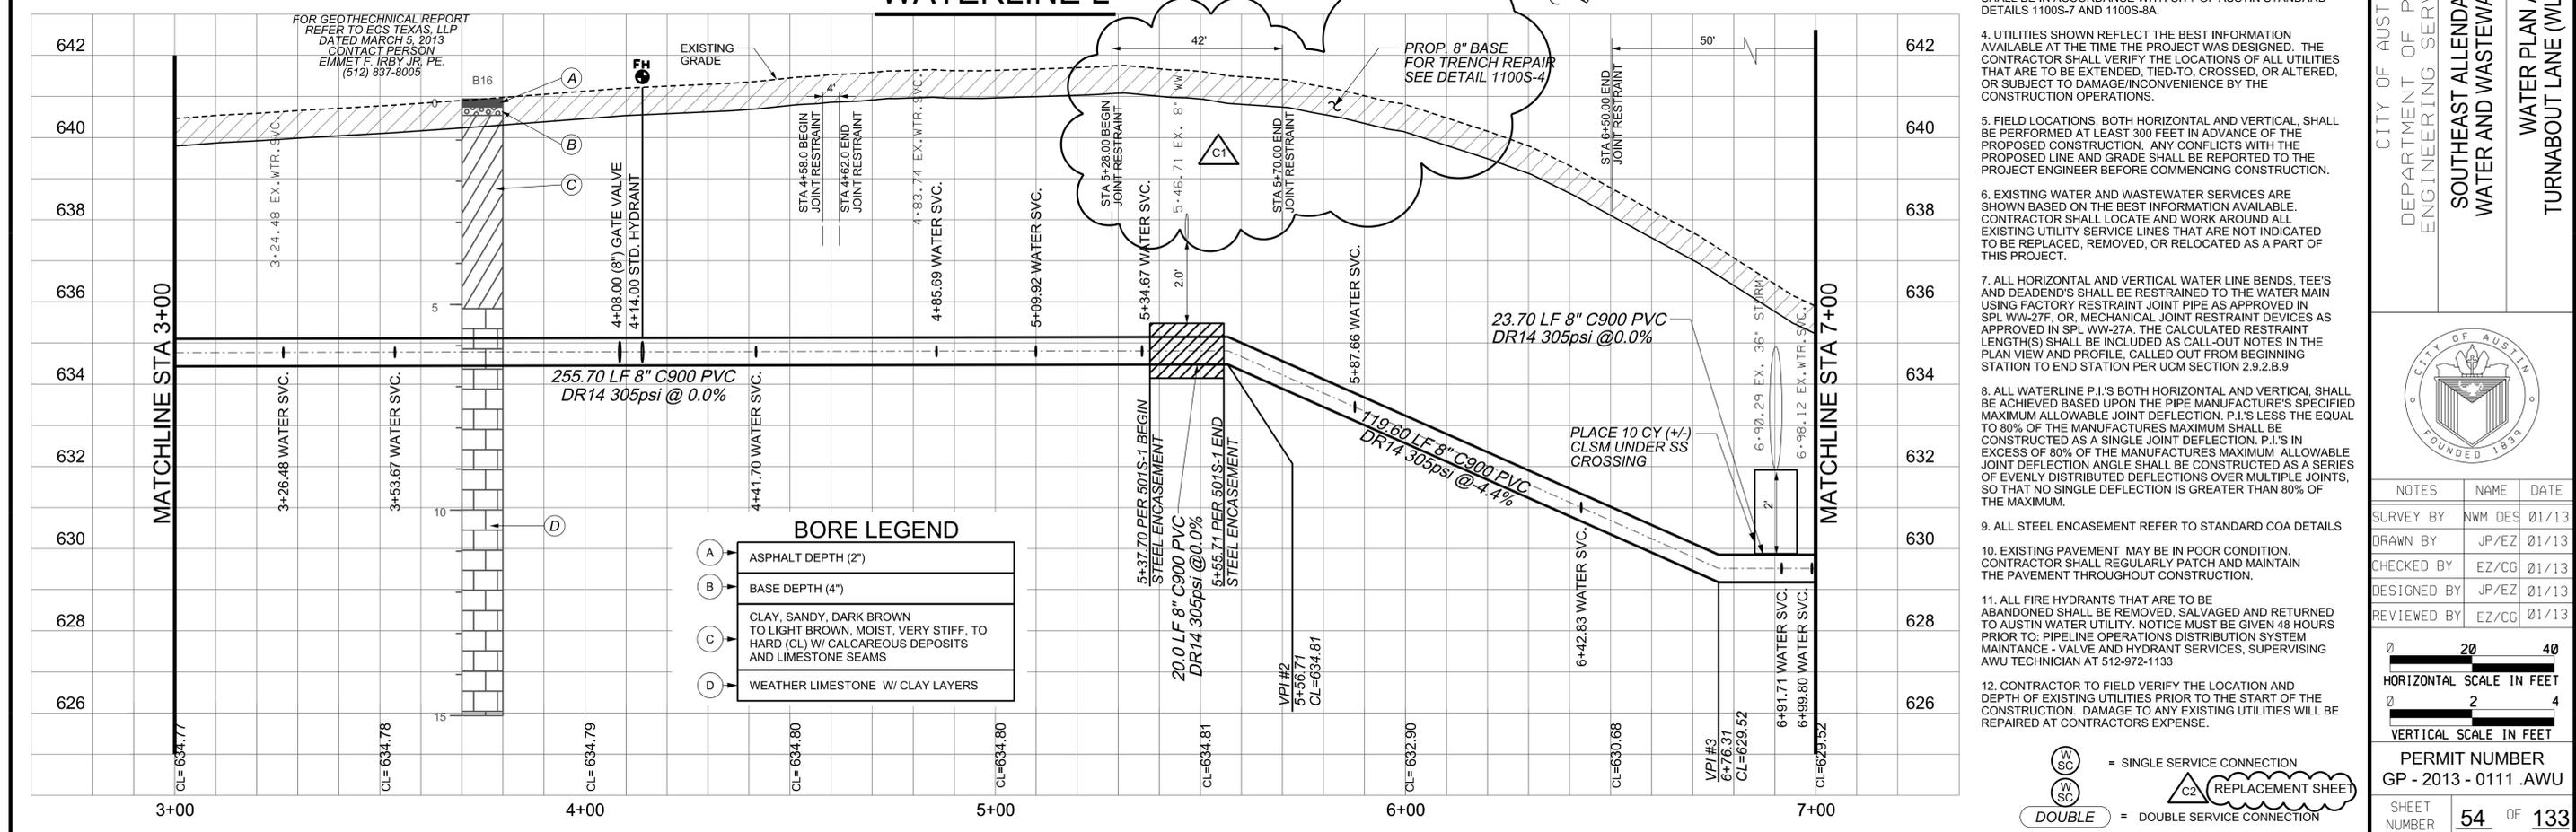

CITY OF AUSTIN, TEXAS  
 DEPARTMENT OF PUBLIC WORKS  
 ENGINEERING SERVICES DIVISION

**SOUTHEAST ALLENDALE NEIGHBORHOOD WATER AND WASTEWATER IMPROVEMENTS**

**TURNABOUT LANE (WL-L) STA. 4+00 TO 8+00**

WATER PLAN AND PROFILE

NOTES	NAME	DATE
SURVEY BY	NWM DES	01/13
DRAWN BY	JP/EZ	01/13
CHECKED BY	EZ/CG	01/13
DESIGNED BY	JP/EZ	01/13
REVIEWED BY	EZ/CG	01/13