

**Bidding Requirements, Contract Forms and Conditions of the Contract**  
**ADDENDUM**  
Section 00900

---

**ADDENDUM No. 1**

Date May 10, 2016

City of Austin

Project Name Justin Lane from Burnet to Lamar Street Reconstruction and Utility Adjustments

C.I.P. No. 7678.001

IFB No.: CLMC574

This Addendum forms a part of the Contract and corrects or modifies original Bid Documents, dated April 18, 2016. Acknowledge receipt of this addendum in space provided on bid form. Failure to do so may subject bidder to disqualification.

A. Project Manual Revisions:

**Replace Section 00020 with the attached Section 00020.**

B. Drawing Revisions:

**Replace Sheet 10 with the attached Sheet 10.**

**Replace Sheet 11 with the attached Sheet 11.**

This addendum consists of 5 page(s)/sheet(s).



Approved by OWNER

 5/10/2016

Approved by ENGINEER/ARCHITECT

**END**



**Bidding Requirements, Contract Forms and Conditions of the Contract**  
**INVITATION FOR BIDS**  
Section 00020

---

Following is a summary of information for this Project. Bidder is cautioned to refer to other sections of the Project Manual, Drawings and Addenda (Bid Documents) for further details.

The City of Austin, hereafter called OWNER, is requesting sealed written Bids for furnishing all labor, materials, equipment, supervision, and incidentals, and for performing all Work required for the following Project:

Justin Lane from Burnet to Lamar (Street Reconstruction and Utility Adjustments)

Located at: Justin Lane from Burnet Road to N. Lamar Blvd.

CIP ID# 7678.001 IFB# 6100 CLMC574

The Work consists of full depth pavement reconstruction, waterline replacement, curb and sidewalk reconstruction, storm drain installation, and relocation of any necessary utilities.

Bid Documents may be obtained at One Texas Center, 505 Barton Springs Road, Ste. 1045-B, Austin, TX 78704. Copies will be available in CD format at no cost.

At the time Bid Documents are obtained, Bidder must provide a working e-mail address, so that they will receive any addenda or clarification issued by the Owner.

Sealed Bids will be received at the Capital Contracting Office, One Texas Center, 505 Barton Springs Rd., Suite 1045-C, Austin, Texas 78704 and then publicly opened and read aloud in the **SUITE 1045-C, Congress Conference Room.**

**ALL BIDS ARE DUE PRIOR TO (Austin time) 10:00 A.M., Thursday, May 19, 2016.**

**ALL COMPLIANCE PLANS ARE DUE PRIOR TO (Austin time) 2:00 P.M., Thursday, May 19, 2016.**

**BIDS WILL BE OPENED AT (Austin time) 2:00 P.M., Thursday, May 19, 2016.**

**ALL BIDS AND COMPLIANCE PLANS NOT RECEIVED PRIOR TO THE DATE AND TIME SET FORTH ABOVE WILL NOT BE ACCEPTED FOR CONSIDERATION.** The time stamp clock in **SUITE 1045-C** is the time of record and is verified with [www.time.gov](http://www.time.gov), the official U.S. time.

All CONTRACTORS must be registered to do business with OWNER prior to the Contract Award. All Subcontractors must be registered with the OWNER prior to execution of a contract. Prime Contractors are responsible for ensuring that their Subcontractors are registered as vendors with the City of Austin. Registration can be done through the OWNER's on-line Vendor Registration system. Log onto <https://www.ci.austin.tx.us/vss/Advantage> and follow the directions.

All City procurements are subject to the City's Minority-Owned and Women-Owned Business Enterprise Procurement Program found at Chapter 2-9-A of the City Code, as amended. The Program provides Minority-Owned and Women-Owned Business Enterprises (MBEs/WBEs) or Disadvantaged Business Enterprises (DBEs) full opportunity to participate in all City contracts. Goals for MBE/WBE or DBE participation are stated for each solicitation. Information on achieving the goals or documenting good faith efforts to achieve the goals are contained in the MBE/WBE Procurement Program Package or DBE Procurement Program Package attached to the solicitation. When goals are established, Bidders are required to complete and return the MBE/WBE or DBE Compliance Plan with their Bid. If a Compliance Plan is not submitted prior to the date and time set forth in the solicitation, the Bid will not be accepted for consideration. (See Section 00820 for MBE/WBE requirements on "no goal" solicitations.)

All Bids shall be accompanied by an acceptable Bid guaranty in an amount of not less than five percent (5%) of the total Bid, as specified in Section 00100, Instructions To Bidders.

Performance and payment bonds when required shall be executed on forms furnished by OWNER. Each bond shall be issued in an amount of one hundred percent (100%) of the Contract Amount by a solvent corporate surety company authorized to do business in the State of Texas, and shall meet any other requirements established by law or by OWNER pursuant to applicable law.

Minimum insurance requirements are specified in Section 00810, Supplemental General Conditions. Minimum wage rates have been established and are specified in Section 00830, Wage Rates and Payroll Reporting.

Contract Time is of the essence and all Work shall be substantially completed within 360 Calendar Days after date specified in the Notice to Proceed, in accordance with the Bid Form, Section 00300. Final completion shall be achieved within 90 Calendar Days after substantial completion. Liquidated damages are \$2,000 per Calendar Day for failure to substantially complete the work and \$600 per Calendar Day for failure to achieve final completion within 90 Calendar Days after substantial completion, in accordance with the Bid Form, Section 00300.

OWNER reserves the right to reject any or all Bids and to waive any minor informality in any Bid or solicitation procedure (a minor informality is one that does not affect the competitiveness of the Bid).

A mandatory Pre-Bid Conference will be held on Thursday, April 28, 2016 at 1:30 P.M.  
(date) (time)

(Austin time) at Waller Creek Center, 625 East 10<sup>th</sup> St., Room 104, Austin, Texas 78701  
(location)

Austin, Texas. Attendance is mandatory unless otherwise stated. Bidders must attend any mandatory Pre-Bid Conference and are encouraged to attend any non-mandatory Pre-Bid Conference to ensure their understanding of Owner's bidding and contracting requirements, particularly MBE/WBE Procurement Program requirements. If the Pre-Bid Conference is mandatory the Bidder must arrive and sign-in within fifteen (15) minutes of the scheduled start time of the meeting, otherwise the Bidder will not be allowed to submit a Bid for the project.

The persons listed below may be contacted for information regarding the Invitation for Bid. If the Bidder contacts any other City employee, including Council Members and members of Boards and Commissions, the Bidder may be found in violation of Ordinance No. 20111110-052, dated November 10, 2011, regarding Anti-Lobbying and Procurement. The text of that Ordinance may be viewed at <http://www.cityofaustin.org/edims/document.cfm?id=161145>.




**AUTHORIZED CONTACT PERSONS**

PROJECT MANAGER: Paulinda Lanham; telephone (512) 974-7974  
email [Paulinda.Lanham@austintexas.gov](mailto:Paulinda.Lanham@austintexas.gov)

CONTRACT COMPLIANCE REP.: Monica Lopez; telephone (512) 974-7057  
email [Monica.Lopez@austintexas.gov](mailto:Monica.Lopez@austintexas.gov)

**END**

- NOTES
- FOR CURB RAMP DETAILS, SEE INTERSECTION DETAIL SHEETS.
  - OFFSETS FOR CURB AND GUTTER ARE FROM CENTERLINE TO LIP OF GUTTER.
  - OFFSETS SHOWN ARE APPROXIMATE. ITEMS CONSTRUCTED SHOULD MATCH ITEMS REMAINING IN PLACE.
  - MAINTAIN UNRESTRICTED ACCESS TO AND FROM ALL PRIVATE PROPERTIES THROUGHOUT CONSTRUCTION.

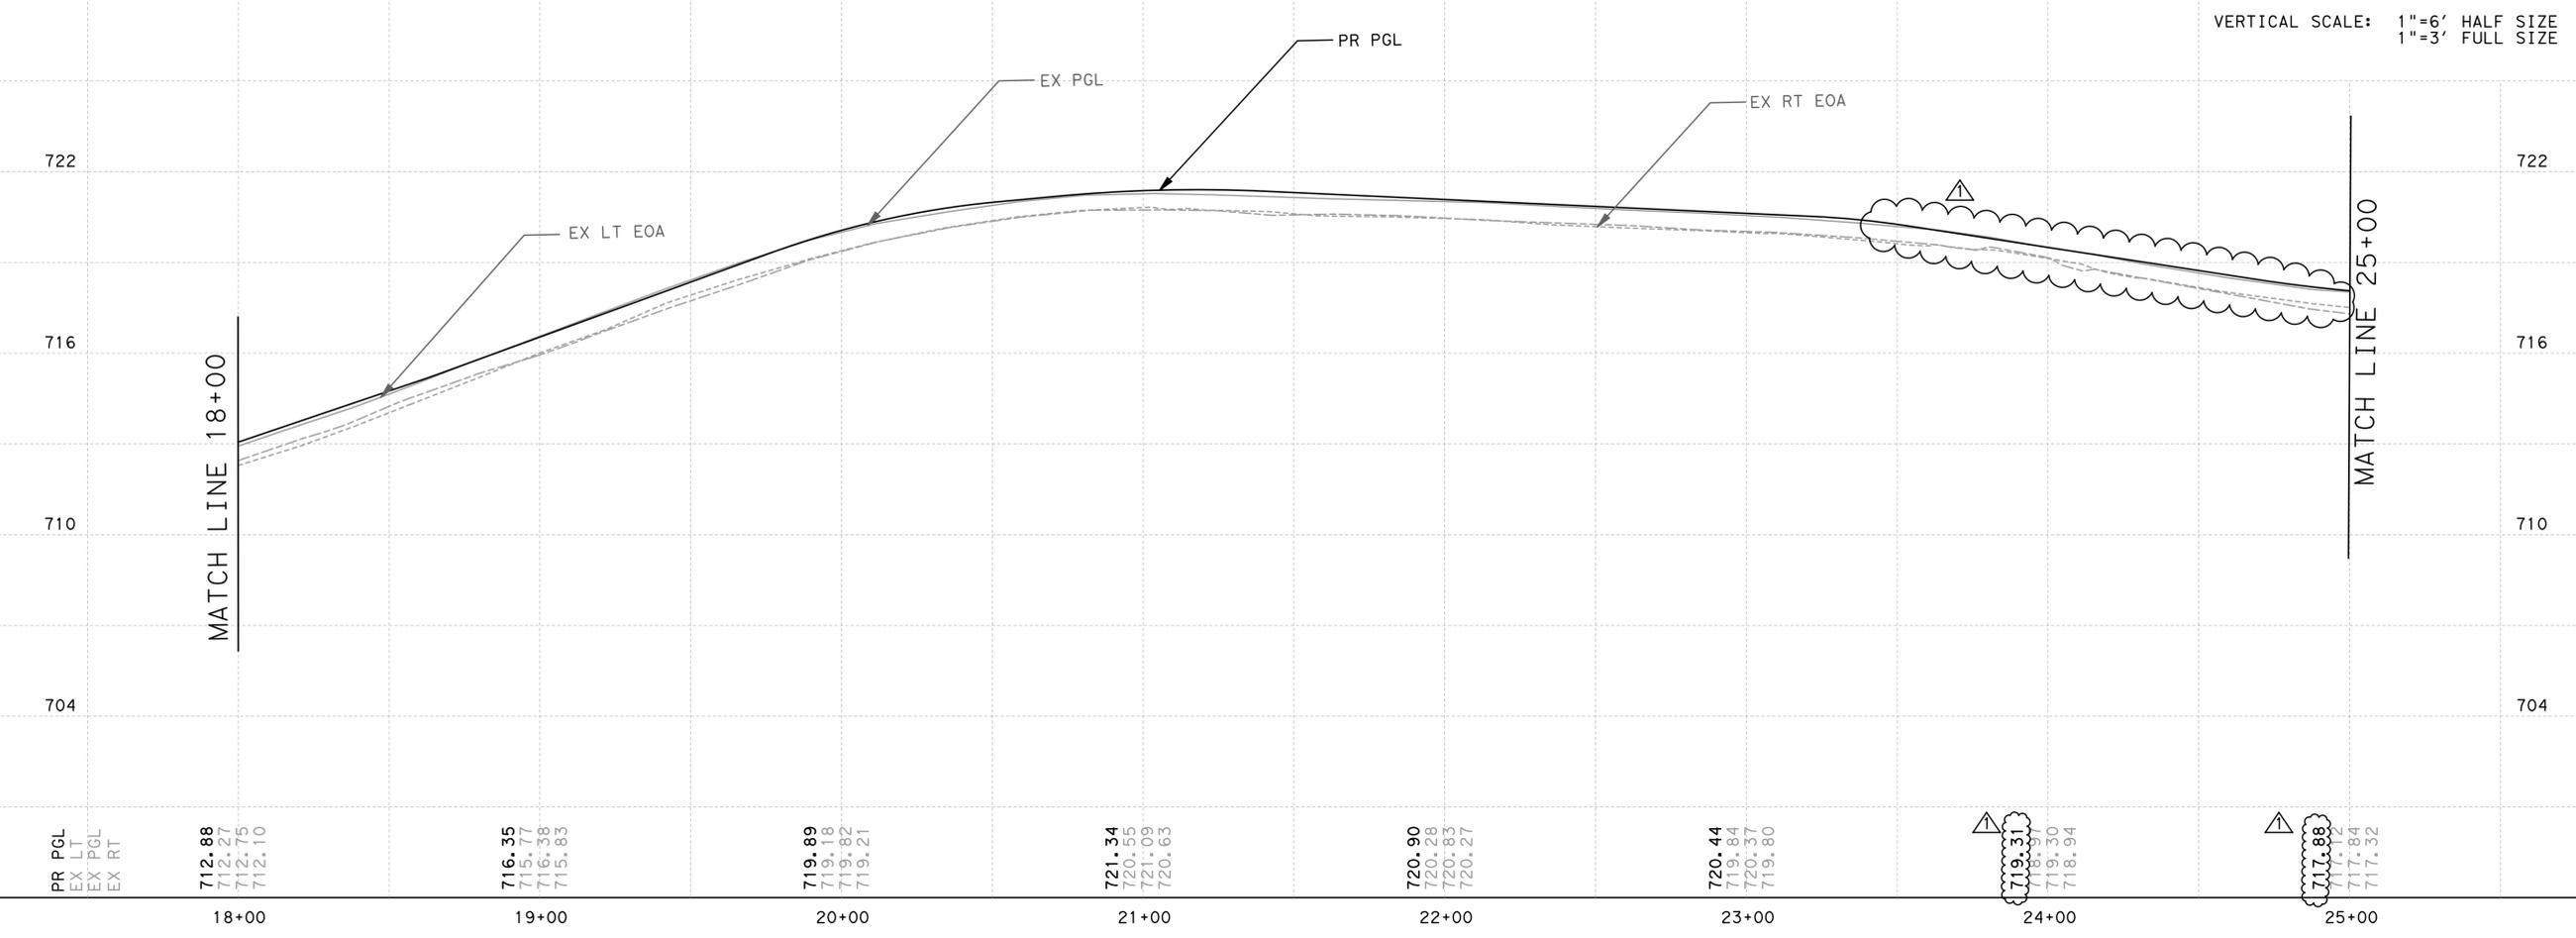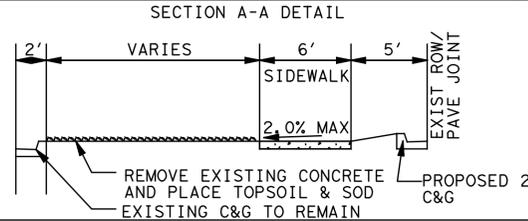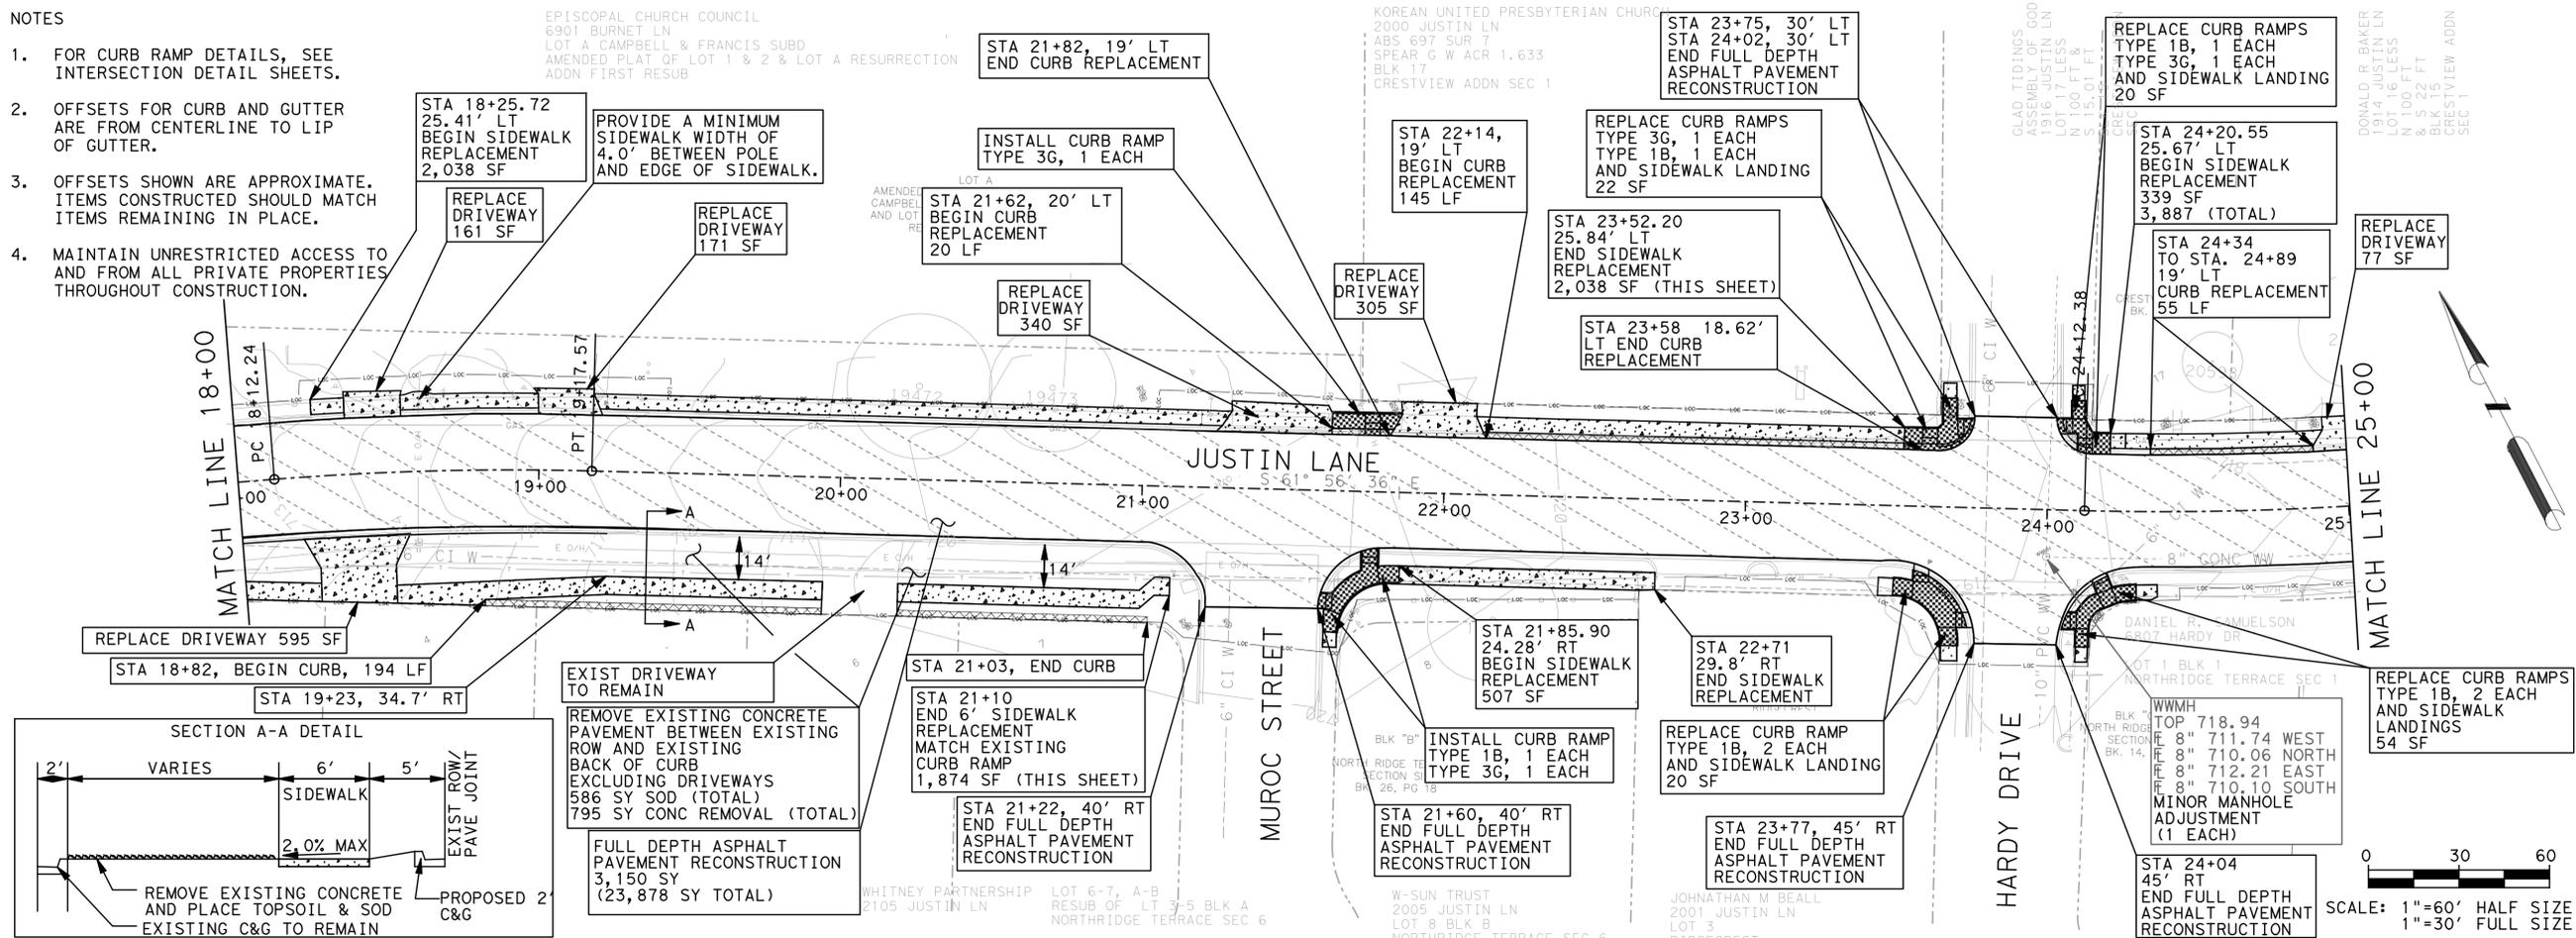

PR PGL	712.88	716.35	719.89	721.34	720.90	720.44	719.31	717.88
EX LT	712.27	715.77	719.18	720.55	720.28	719.84	718.97	717.84
EX PGL	712.75	716.38	719.82	721.09	720.83	720.37	719.30	717.84
EX RT	712.10	715.83	719.21	720.63	720.27	719.80	718.94	717.32
	18+00	19+00	20+00	21+00	22+00	23+00	24+00	25+00

REV. NO.	DATE	REVISION DESCRIPTION
1	5/7/16	ADDENDUM 1: REVISED PROP PGL

STATE OF TEXAS  
 DAVID C. WILLIAMS  
 114620  
 LICENSED PROFESSIONAL ENGINEER  
 David C. Williams  
 5/6/2016

701 BRAZOS SUITE 450  
 AUSTIN, TX 78701  
 P: (512) 447-5590

CITY OF AUSTIN  
 STREET RECONSTRUCTION PROGRAM ROTATION LIST (2006-2012)  
 JUSTIN LANE IMPROVEMENTS

REHABILITATION PLAN AND PROFILE: STA. 18+00 TO STA. 25+00  
 SHEET 2 OF 9


NOTES	NAME	DATE
SURVEY BY	McGRAY	2/21/08
DRAWN BY	DW	8/22/14
CHECKED BY	SS	8/10/15
DESIGNED BY	AB	8/7/15
REVIEWED BY	SS	8/12/15

SCALE:  
 CADD REF. NO.:  
 CADD DIR.:


SHEET NUMBER 10 OF 115

\\ausv001\pwwork\Jobs\44827\COA\2006\Streets\Group\12\Techprod\Roadway\GR12\*JST2.dgn


- NOTES
- FOR CURB RAMP DETAILS, SEE INTERSECTION DETAIL SHEETS.
  - OFFSET FOR CURB AND GUTTER ARE FROM CENTERLINE TO LIP OF GUTTER.
  - OFFSETS SHOWN ARE APPROXIMATE. ITEMS CONSTRUCTED SHOULD MATCH ITEMS REMAINING IN PLACE.
  - FOR INFORMATION ON STORM SEWER SYSTEM, SEE STORM SEWER PLANS.

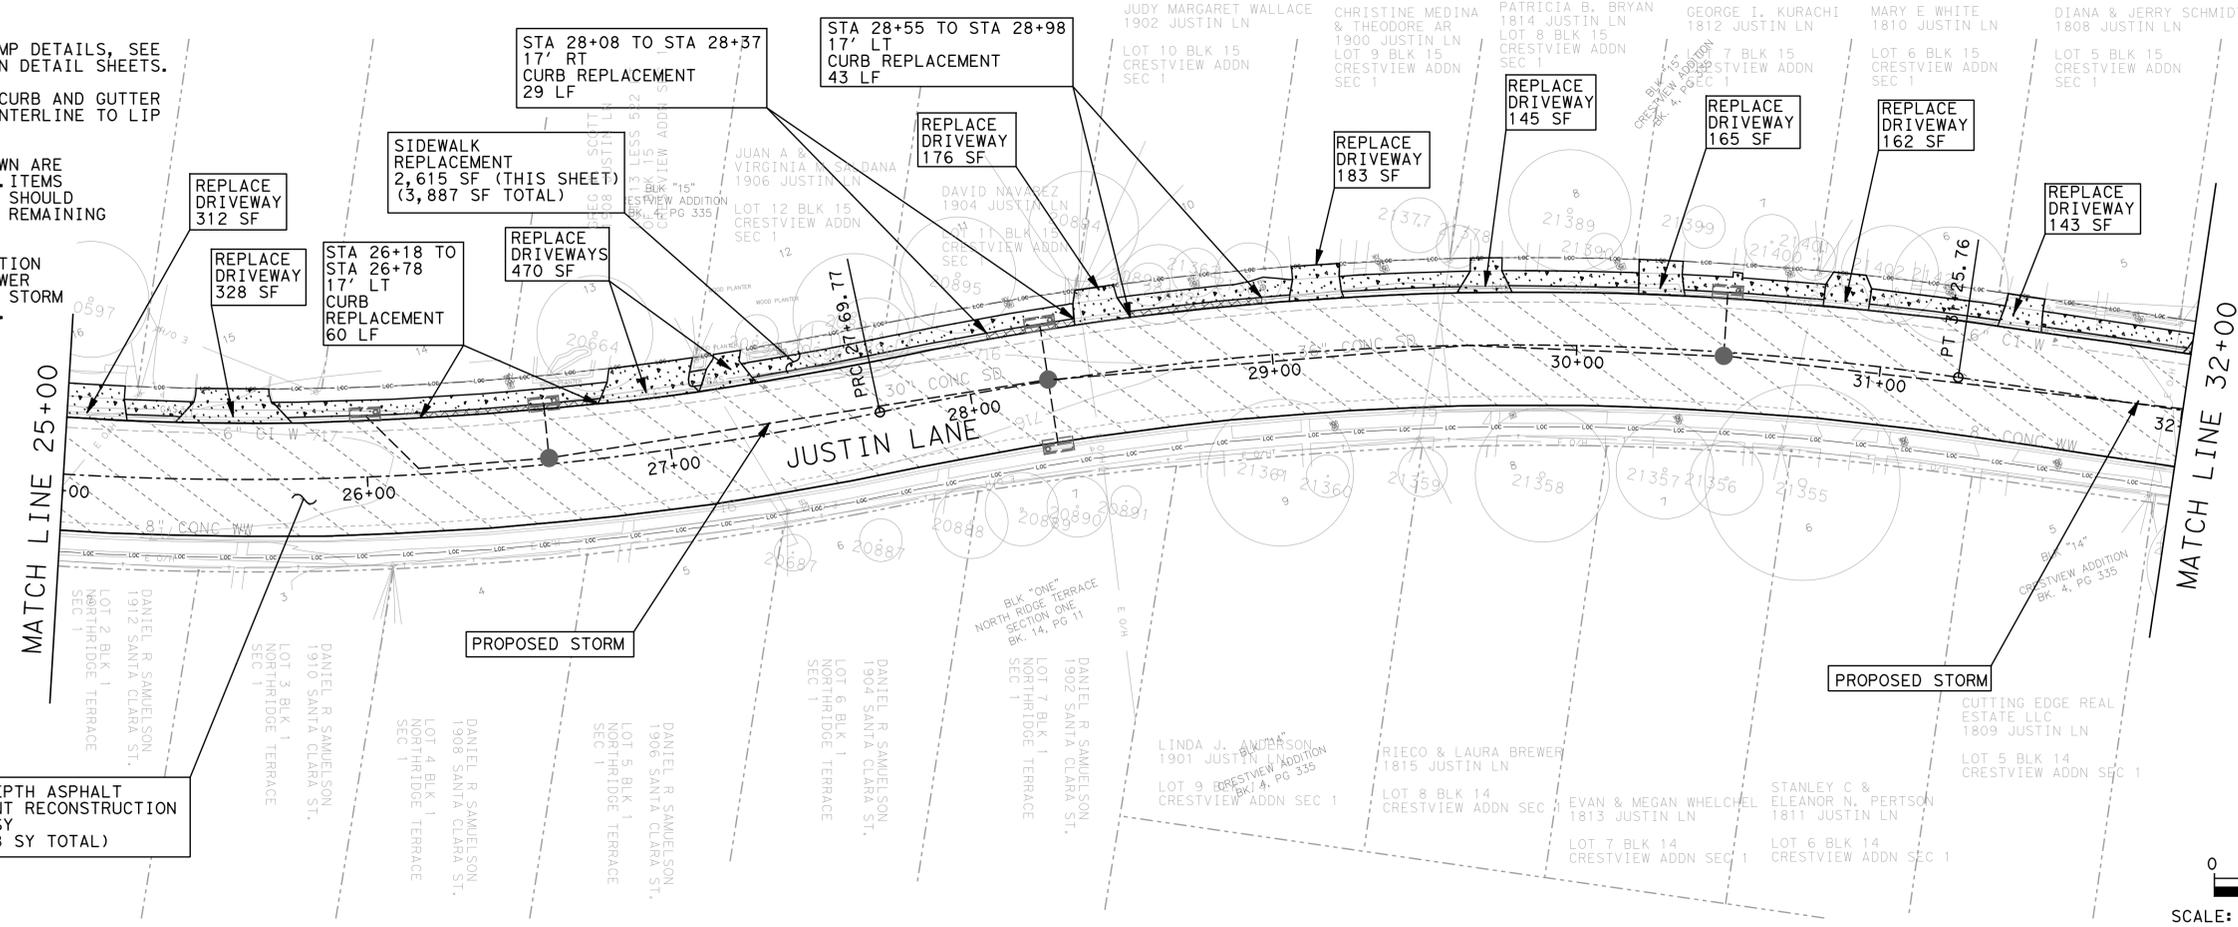


FULL DEPTH ASPHALT PAVEMENT RECONSTRUCTION  
2,896 SY  
(23,878 SY TOTAL)

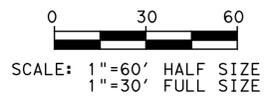

VERTICAL SCALE: 1"=6' HALF SIZE  
1"=3' FULL SIZE

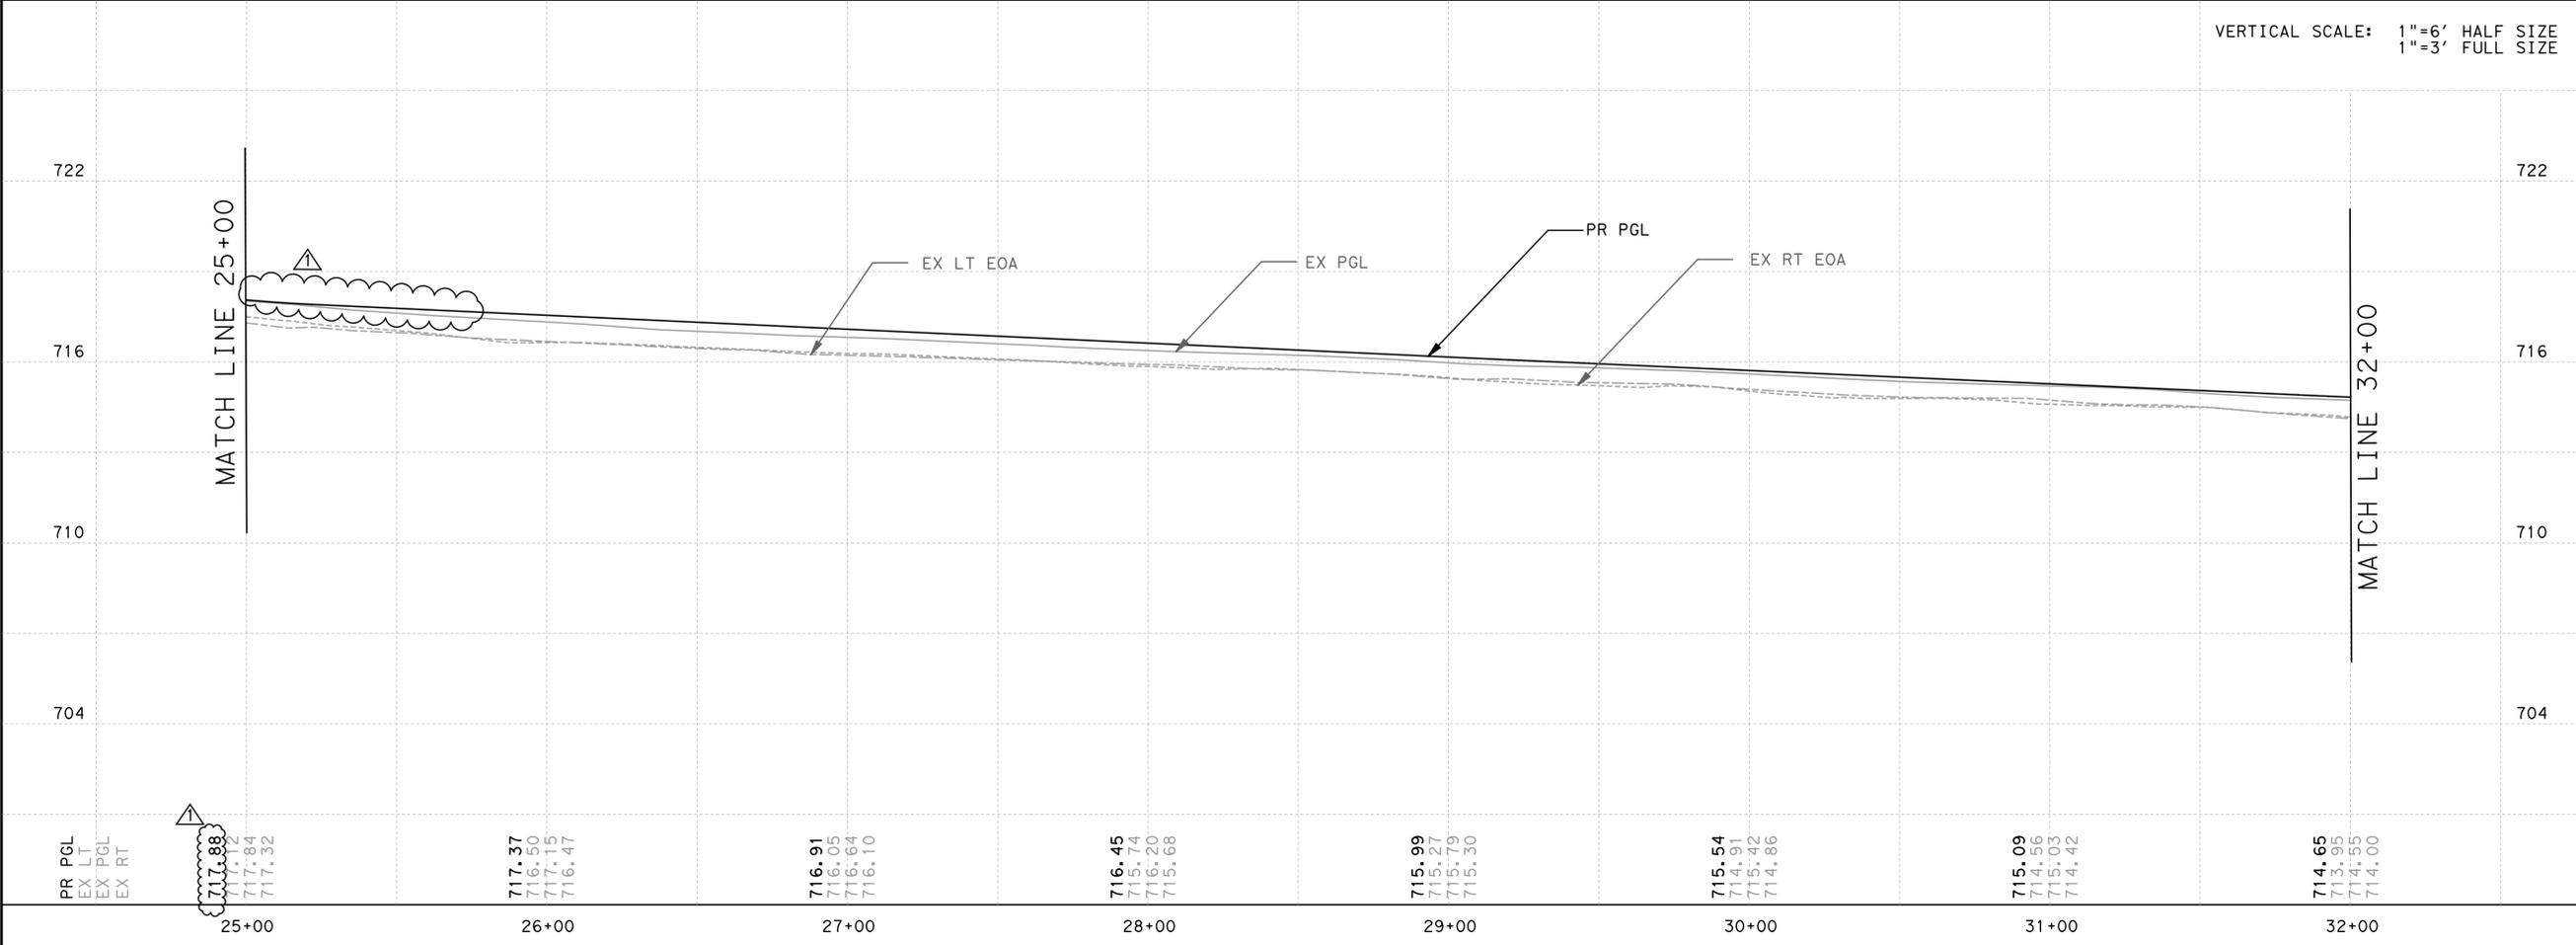

REV. NO.	DATE	REVISION DESCRIPTION
1	5/6/16	ADDENDUM 1: REVISED PROP PGL

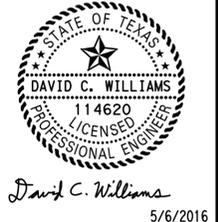

701 BRAZOS SUITE 450  
AUSTIN, TX 78701  
P: (512) 447-5590

**HNTB**  
The HNTB Companies  
Infrastructure Solutions  
TYPE FIRM REGISTRATION NO. F-420

CITY OF AUSTIN  
STREET RECONSTRUCTION PROGRAM ROTATION LIST (2006-2012)  
JUSTIN LANE IMPROVEMENTS

REHABILITATION PLAN AND PROFILE: STA. 25+00 TO STA. 32+00  
SHEET 3 OF 9



NOTES	NAME	DATE
SURVEY BY	McGRAY	2/21/08
DRAWN BY	DW	8/22/14
CHECKED BY	SS	8/10/15
DESIGNED BY	AB	8/7/15
REVIEWED BY	SS	8/12/15
SCALE:		
CADD REF. NO.:		
CADD DIR.:		
SHEET NUMBER	11	OF 115

\\ausw00\pmwor\k\jobs\44827\COA\2006\Streets\Group412\Techprod\Roadway\GR12\JUST3.dgn