

Bidding Requirements, Contract Forms and Conditions of the Contract
ADDENDUM
Section 00900

ADDENDUM No.: 2

Project Information: Date: January 8, 2014

City of Austin

Project Name: Green WTP Redevelopment – Street Extensions Phase 1

C.I.P. ID No.: 7328.014

This Addendum forms a part of Contract and clarifies, corrects or modifies original Bid Documents, dated December 9, 2013. Acknowledge receipt of this addendum in space provided on bid form. Failure to do so may subject bidder to disqualification.

Changes to the Project Manual and Drawings:


A. Project Manual Revisions:

1. *Table of Contents: Replace with the attached Table of Contents.*
2. *Section 00020: Replace with the attached Section 00020*
3. *Section 00300L: Replace with the attached Section 00300L.*
4. *Section 00830HH: Replace with the attached Section 00830HH.*


B. Drawing Revisions: None

This addendum consists of 12 (twelve) page(s)/sheet(s).

Signatures:

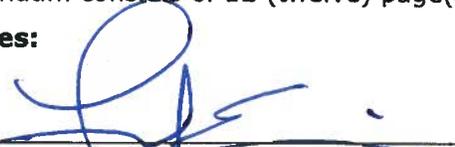


Approved by OWNER (Fred Evins)

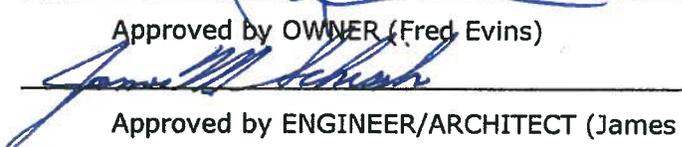

Approved by ENGINEER/ARCHITECT (James M Schissler, P.E.)

A/E must also seal the addendum.

END

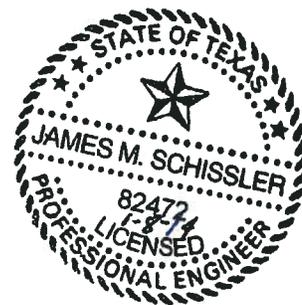

Document
Number **Title** **Green WTP Redevelopment - Street Extensions Phase 1**

VOLUME 1

INTRODUCTORY INFORMATION

05/06/11 Title Page
10/28/13 Table of Contents

BIDDING REQUIREMENTS, CONTRACT FORMS, & CONDITIONS OF THE CONTRACT

Pre-Bid Information

00020 04/22/13 Invitation for Bids

Instructions to Bidders

00100 04/22/13 Instructions to Bidders

Information Available to Bidders

00220 05/06/11 Geotechnical Data

Bid Forms

00300L 05/06/11 Bid Form (Lump Sum)

Supplements to Bid Forms

00400 04/22/13 Statement of Bidder's Experience
00405 09/25/05 Certificate of Non-Suspension or Debarment
00410 05/06/11 Statement of Bidder's Safety Experience
00440 05/06/11 Affidavit - Prohibited Activities
00475 05/06/11 Nonresident Bidder Provisions

Agreement Forms

00500 03/12/12 Agreement
00500S 11/25/13 Novation Agreement

Bonds and Certificates

00610 02/23/10 Performance Bond
00620 02/23/10 Payment Bond
00630 08/09/12 Nondiscrimination Certificate
00631 03/12/12 Title VI Assurances Appendix A
00650 07/30/12 Certificate of Insurance
00670 08/09/12 Sales Tax Exemption Certificate
00680 06/05/06 Non-Use of Asbestos Affidavit (Prior to Construction)
00681 06/05/06 Non-Use of Asbestos Affidavit (After Construction)

General Conditions

00700 04/22/13 General Conditions

Supplementary Conditions

00810 10/28/13 Supplemental General Conditions
00820 03/12/12 Modifications to Bidding Requirements and Contract Forms
00830 03/12/12 Wage Rates and Payroll Reporting
00830HH 01/03/14 Wage Rates Highway Heavy

Addenda

00900 02/23/10 Addendum {If any addendum is issued, it will be bound in the front of
Contract sets following contract execution.}

**Document
Number**
Title**SPECIFICATIONS****Division 1 - General Requirements**

01010	04/22/13	Summary of Work
01010S	11/25/13	Scope Delineation
01050	09/13/10	Grades Lines & Levels
01095	07/21/03	Reference Standards and Definitions
01096	05/06/11	Stormwater Pollution Prevention Plan (SWPPP)
01200	08/09/12	Project Meetings
01300	04/22/13	Submittals
01352	04/22/13	Sustainable Construction Requirements
01353	08/09/12	Construction Equipment Emissions Reduction Plan
01380	08/09/12	Construction Photography & Videos
01500	08/09/12	Temporary Facilities
01505	04/22/13	Construction and Demolition Waste Management
01510	02/23/10	Construction Indoor Air Quality Management Plan
01550	08/09/12	Public Safety and Convenience
01900	03/12/12	Prohibition of Asbestos Containing Materials
01900a	06/05/06	Statement of Non-Inclusion of Asbestos Containing Material (E/A Prior to Design)
01900b	06/05/06	Statement of Non-Inclusion of Asbestos Containing Material (E/A After Design)

City Standard Technical Specifications

101S	Preparing Right of Way	1/4/2011
102S	Clearing and Grubbing	8/20/2007
110S	Street Excavation	11/18/2004
130S	Borrow	9/26/2012
132S	Embankment	8/20/2007
201S	Subgrade Preparation	8/20/2007
210S	Flexible Base	2/24/2010
220S	Sprinkling for Dust Control	2/24/2010
230S	Rolling (Flatwheel)	8/20/2007
232S	Rolling (Pneumatic Tire)	8/20/2007
236S	Proof Rolling	8/20/2007
301S	Asphalts, Oils and Emulsions	8/20/2007
306S	Prime Coat	2/24/2010
307S	Tack Coat	2/24/2010
340S	Hot Mix Asphaltic Concrete Pavement	9/26/2012
401S	Structural Excavation and Backfill	9/26/2012
403S	Concrete for Structures	9/26/2012
405S	Concrete Admixtures	11/13/2007
406S	Reinforcing Steel	9/26/2012
408S	Concrete Joint Materials	11/13/2007
409S	Membrane Curing	11/13/2007
410S	Concrete Structures	9/26/2012
411S	Surface Finishes for Concrete	11/13/2007
430S	P.C. Concrete Curb and Gutter	11/15/2011
432S	P.C. Concrete Sidewalks	1/4/2010
433S	P.C. Concrete Driveways	12/9/2008
436S	P.C. Concrete Valley Gutters	11/13/2007
437S	Paver Grate Frames/Tree Grates and Frames	12/9/2008
480S	Concrete Paving Units for Sidewalks	4/4/2012

Document Number	Title	
485S	Concrete Paving Units for Sidewalk Ramps	11/13/2007
503S	Frames, Grates, Rings and Covers	2/17/2000
504S	Adjusting Structures	2/24/2010
506	Manholes	3/15/2011
508S	Misc. Structures and Appurtenances	2/24/2010
509S	Excavation Safety Systems	9/26/2012
510	Pipe	1/2/2013
511S	Water Valves	9/26/2012
551	Pipe Underdrains	11/18/2004
559S	Portland Cement Concrete Box Culverts	1/2/2013
601S	Salvaging and Placing Topsoil	9/1/2011
604S	Seeding for Erosion Control	8/18/2010
606S	Fertilizer	6/21/2007
620S	Filter Fabric	5/23/2000
641S	Stabilized Construction Entrance	6/21/2007
642S	Silt Fence	9/1/2011
700S	Mobilization	9/26/2012
702S	Removal and Relocation of Existing Fences	5/20/2002
703	Fencing for Excavations	9/22/1988
801S	Constructing a Detour	6/21/2007
802S	Project Signs	9/26/2012
803S	Barricades, Signs and Traffic Handling	11/15/2011
824S	Traffic Signs	2/24/2010
830S	Traffic Signal Controller Foundation	9/26/2012
831S	Traffic Signal Drilled Shaft Foundation	9/26/2012
835S	Traffic Signal Conduit	9/26/2012
844S	Trench Excavation and Backfill for Traffic Signal Conduit	9/26/2012
860S	Pavement Marking Paint	9/26/2012
863S	Reflectorized Pavement Markers	9/26/2012
875S	Pavement Surface Preparations for Markings	11/21/2005
16120S	Wiring	5/23/2000
16550S	Street Light Standard Foundations	5/23/2000

Special Provisions to City Standard Technical Specifications

SP 1	Measurement and Payment	7/26/2013
SP 510	Pipe	1/2/2013
SP 559	Concrete Box Culverts	1/2/2013

Special Specifications

Civil

SS 026500 Modular Seals
 SS 232114 Pre-Insulated Chilled Water Piping
 SS 232500 Chilled Water Chemical Treatment
 SS 271300 Communications Backbone Cabling

VOL. 2 10/09/00 **MBE/WBE Procurement Program Package**

END

Bidding Requirements, Contract Forms and Conditions of the Contract
INVITATION FOR BIDS
Section 00020

Following is a summary of information for this Project. Bidder is cautioned to refer to other sections of the Project Manual, Drawings and Addenda (Bid Documents) for further details.

The City of Austin, hereafter called OWNER, is requesting sealed written Bids for furnishing all labor, materials, equipment, supervision, and incidentals, and for performing all Work required for the following Project:

GREEN WTP REDEVELOPMENT – STREET EXTENSIONS PHASE 1

Located at: 500 1/2 WEST 2ND STREET

CIP ID# 7328.014 IFB# CLMC 480

The Work consists of The construction of W 2nd Street from San Antonio Street to the Shoal Creek Bridge and the construction of Nueces Street from W Cesar Chavez Street to W 2nd Street and associated infrastructure improvements.

Bid Documents may be obtained at One Texas Center, 505 Barton Springs Road, Ste. 760, Austin, TX 78704. Copies will be available in CD format at no cost.

At the time Bid Documents are obtained, Bidder must provide a working e-mail address, so that they will receive any addenda or clarification issued by the Owner.

Sealed Bids will be received at the Contract Management Department, 105 W. Riverside Dr., Suite 210, Austin, Texas 78704 and then publicly opened and read aloud in the **SUITE 210A Conference Room**.

ALL BIDS ARE DUE PRIOR TO (Austin time) January 16, 2014 at 12:00 PM

ALL COMPLIANCE PLANS ARE DUE PRIOR TO (Austin time) January 16, 2014 at 4:00 PM

BIDS WILL BE OPENED AT (Austin time) January 16, 2013 at 4:00 PM

ALL BIDS AND COMPLIANCE PLANS NOT RECEIVED PRIOR TO THE DATE AND TIME SET FORTH ABOVE WILL NOT BE ACCEPTED FOR CONSIDERATION. The time stamp clock in **SUITE 210** is the time of record and is verified with www.time.gov, the official U.S. time.

All CONTRACTORS must be registered to do business with OWNER prior to submission of a Bid. All Subcontractors must be registered with the OWNER prior to execution of a contract. Prime Contractors are responsible for ensuring that their Subcontractors are registered as vendors with the City of Austin. Registration can be done through the OWNER's on-line Vendor Registration system. Log onto <https://www.ci.austin.tx.us/vss/Advantage> and follow the directions.

All City procurements are subject to the City's Minority-Owned and Women-Owned Business Enterprise Procurement Program found at Chapter 2-9-A of the City Code, as amended. The Program provides Minority-Owned and Women-Owned Business Enterprises (MBEs/WBEs) or Disadvantaged Business Enterprises (DBEs) full opportunity to participate in all City contracts. Goals for MBE/WBE or DBE participation are stated for each solicitation. Information on achieving the goals or documenting good faith efforts to achieve the goals are contained in the MBE/WBE Procurement Program Package or DBE Procurement Program Package attached to the solicitation. When goals are established, Bidders are required to complete and return the MBE/WBE or DBE Compliance Plan with their Bid. If a Compliance Plan is not submitted prior to the date and time set forth in the solicitation, the Bid will not be accepted for consideration. (See Section 00820 for MBE/WBE requirements on "no goal" solicitations.)

All Bids shall be accompanied by an acceptable Bid guaranty in an amount of not less than five percent (5%) of the total Bid, as specified in Section 00100, Instructions To Bidders.

Performance and payment bonds when required shall be executed on forms furnished by OWNER. Each bond shall be issued in an amount of one hundred percent (100%) of the Contract Amount by a solvent corporate surety company authorized to do business in the State of Texas, and shall meet any other requirements established by law or by OWNER pursuant to applicable law.

Minimum insurance requirements are specified in Section 00810, Supplemental General Conditions.

Minimum wage rates have been established and are specified in Section 00830, Wage Rates and Payroll Reporting.

Contract Time is of the essence and all Work shall be substantially completed within two-hundred seventy (270) Calendar Days after date specified in the Notice to Proceed, in accordance with the Bid Form, Section 00300. Final completion shall be achieved within ninety (90) Calendar Days after substantial completion. Liquidated damages are \$1,000 per Calendar Day for failure to substantially complete the work and \$1,000 per Calendar Day for failure to achieve final completion within ninety (90) Calendar Days after substantial completion, in accordance with the Bid Form, Section 00300.

OWNER reserves the right to reject any or all Bids and to waive any minor informality in any Bid or solicitation procedure (a minor informality is one that does not affect the competitiveness of the Bid).

A mandatory Pre-Bid Conference will be held on December 18, 2013 at 1:00 PM
(date) (time)

(Austin time) at Room 1070, One Texas Center, 505 Barton Springs Road, Austin, TX 78704
(location)

Austin, Texas. Attendance is mandatory unless otherwise stated. Bidders must attend any mandatory Pre-Bid Conference and are encouraged to attend any non-mandatory Pre-Bid Conference to ensure their understanding of Owner's bidding and contracting requirements, particularly MBE/WBE Procurement Program requirements. If the Pre-Bid Conference is mandatory the Bidder must arrive and sign-in within fifteen (15) minutes of the scheduled start time of the meeting, otherwise the Bidder will not be allowed to submit a Bid for the project.

The persons listed below may be contacted for information regarding the Invitation for Bid. If the Bidder contacts any other City employee, including Council Members and members of Boards and Commissions, the Bidder may be found in violation of Ordinance No. 20111110-052, dated November 10, 2011, regarding Anti-Lobbying and Procurement. The text of that Ordinance may be viewed at <http://www.cityofaustin.org/edims/document.cfm?id=161145>.

AUTHORIZED CONTACT PERSONS

COA PROJECT MANAGER: Fred Evins, telephone (512) 974-7131

email - fred.evins@austintexas.gov

CONSULTANT PROJECT MANAGER: Darren Webber, P.E., telephone 512-441-9493

Email - dwebber@jonescarter.com

CONTRACT COMPLIANCE REP.: Monica Lopez, telephone (512) 974-7057

email -Monica.Lopez@austintexas.gov.

END

Bidding Requirements, Contract Forms and Conditions of the Contract
LUMP SUM BID FORM
 Section 00300L

City Manager
 Austin, Texas

The undersigned, in compliance with the Invitation for Bids for construction of the following Project:

GREEN WTP REDEVELOPMENT – STREET EXTENSIONS PHASE 1

(CIP ID# 7328.014) (IFB# CLMC 480) for the City of Austin, Texas, having examined the Project Manual, Drawings and Addenda, the site of the proposed Work and being familiar with all of the conditions surrounding construction of the proposed Project, having conducted all inquiries, tests and investigations deemed necessary and proper; hereby proposes to furnish all labor, permits, material, machinery, tools, supplies and equipment, and incidentals, and to perform all Work required for construction of the Project in accordance with the Project Manual, Drawings and Addenda within the time indicated for the lump sum price of:

EXCAVATION SAFETY SYSTEMS UNIT PRICES: The undersigned Bidder agrees that the Base Bid for the Work includes the following amounts in the Bid for excavation safety systems as specified in Item Number 509S of the Specifications and in case of an authorized adjustment to the scope of Work, the following unit price(s) will be used in adjusting the Contract Amount:

<u>Quantity</u>	<u>Unit</u>	<u>Item Description</u>	<u>Unit Price</u>	<u>Amount</u>
<u>3,400</u>	In. ft.	Trench Safety systems	\$ _____	\$ _____

BASE BID..... = \$ _____
 (Base Bid includes Allowances and Excavation Safety Systems Unit Prices, if applicable.)

Figures

UNIT PRICES: The undersigned Bidder agrees that, in case of an authorized adjustment to the scope of Work shown, the following unit price(s) will be used in adjusting the Contract Amount:

<u>Item Description</u>	<u>Unit Price</u>
<u>16-inch Ductile Iron Water line</u>	\$ _____ per <u>LF</u>
<u>12-inch PVC SDR 26 Wastewater Line</u>	\$ _____ per <u>LF</u>
<u>8-inch PVC SDR 26 Wastewater Line</u>	\$ _____ per <u>LF</u>
<u>6-inch Concrete Curb & Gutter</u>	\$ _____ per <u>LF</u>

BID GUARANTY: A Bid guaranty must be enclosed with this Bid , as required in Section 00020 or Section 00020S, in the amount of not less than five percent (5%) of the total Bid. Following the Bid opening, submitted Bids may not be withdrawn for a period of sixty (60) Calendar Days. Award of Contract will occur within this period, unless mutually agreed between the parties. The Bid

guaranty may become the property of the OWNER, or the OWNER may pursue any other action allowed by law, if:

- Bidder withdraws a submitted Bid within the period stated above;
- Bidder fails to submit the required post Bid information within the period specified in Section 00020S or 00100, or any mutually agreed extension of that period; or
- Bidder fails to execute the Contract and furnish the prescribed documentation (bonds, insurance, etc.) needed to complete execution of the Contract within five (5) Calendar Days after notice of award, or any mutually agreed extension of that period.

TIME OF COMPLETION: The undersigned Bidder agrees to commence work on the date specified in the written "Notice to Proceed" to be issued by the OWNER and to substantially complete construction of the improvements, as required by the Project Manual, Drawings and Addenda for the Work within two hundred seventy (270) Calendar Days. If a Substantial Completion date has been specified, the Bidder further agrees to reach Final Completion within ninety (90) Calendar Days after Substantial Completion as required by the Project Manual, Drawings and Addenda for the work. The Bidder further agrees that should the Bidder fail to substantially complete the Work or to complete the Work within the number of days indicated in the Bid or as subsequently adjusted, Bidder shall pay the liquidated damages for each consecutive day thereafter as provided below; unless the OWNER elects to pursue any other action allowed by law.

WAIVER OF ATTORNEY FEES: In submitting its bid, in consideration for the waiver of its right to attorney's fees by the OWNER, the Bidder knowingly and intentionally agrees to and shall waive the right to attorney's fees under Section 271.153 of the Texas Local Government Code in any administrative proceeding, alternative dispute resolution proceeding, or litigation arising out of or connected to any Contract awarded pursuant to this solicitation process.

LIQUIDATED DAMAGES: The Bidder understands and agrees that the timely completion of the described Work is of the essence. The Bidder and OWNER further agree that the OWNER's actual damages for delay caused by failure to timely complete the Project are difficult, if not impossible to measure. However, with respect to the additional administrative and consultant costs to be incurred by OWNER, the reasonable estimate of such damages has been calculated and agreed to by OWNER and Bidder. Therefore, the Bidder and the OWNER agree that for each and every Calendar Day the Work or any portion thereof, remains incomplete after the Substantial Completion date as established by the above paragraph, "Time of Completion", payment will be due to the Owner in the amount of one-thousand dollars (\$1,000) per Calendar Day as liquidated damages, not as a penalty, but for delay damages to the OWNER. If both Substantial and Final Completion dates have been specified, the Bidder and the OWNER further agree that for each and every Calendar Day the Work or any portion thereof, remains incomplete after the Final Completion date as established by the above paragraph , "Time of Completion", payment will be due to the OWNER in the amount of one-thousand dollars (\$1,000) per Calendar Day as liquidated damages, not as a penalty, but for delay damages to the OWNER. Such amount shall be deducted by the OWNER from any Contract payment due. In the event of a default or breach by the CONTRACTOR and demand is made upon the surety to complete the project, in accordance with the Contract Documents, the surety shall be liable for liquidated damages pursuant to the Contract Documents in the same manner as the CONTRACTOR would have been.

OWNER reserves the right to reject any or all Bids and to waive any minor informality in any Bid or solicitation procedure (a minor informality is one that does not affect the competitiveness of the Bidders).

The undersigned acknowledges receipt of the following addenda:

Addendum No. 1 dated _____ Received _____

Addendum No. 2 dated _____ Received _____

Addendum No. 3 dated _____ Received _____
Addendum No. 4 dated _____ Received _____
Addendum No. 5 dated _____ Received _____

Secretary, *if Bidder is a Corporation

Bidder

(Seal)

Authorized Signature

Title

Date

Address

Telephone Number / FAX Number

Email Address for Person Signing Bid

Email Address for Bidder's Primary Contact Person

* Copy of Corporate Resolution and minutes with certificate of officer of Bidder as to authority of signatory to bind Bidder is to be signed and dated no earlier than one week before Bid date, and attached to this document.

End

**Bidding Requirements, Contract Forms Conditions of the Contract
WAGE RATES AND PAYROLL REPORTING
Section 00830HH**

PREVAILING WAGE RATE DETERMINATION

HEAVY AND HIGHWAY CONSTRUCTION

COUNTY NAME: TRAVIS

Wages based on DOL General Decision:TX140016 01/03/2014 TX18

Classification	Wage Rate	Classification	Wage Rate
Agricultural Tractor Operator	\$ 12.69	Laborer, Utility	\$ 12.27
Asphalt Distributor Operator	\$ 15.55	Loader/Backhoe Operator	\$ 14.12
Asphalt Paving Machine Operator	\$ 14.36	Mechanic	\$ 17.10
Asphalt Raker	\$ 12.12	Milling Machine	\$ 14.18
Boom Truck Operator	\$ 18.36	Motor Grader Operator - Fine Grade	\$ 18.51
Broom or Sweeper Operator	\$ 11.04	Motor Grader Operator - Rough	\$ 14.63
Cement Mason/Concrete Finisher	\$ 12.56	Painter - Structures	\$ 18.34
Concrete Pavement Finishing Machine Operator	\$ 15.48	Pavement Marking Machine Operator	\$ 19.17
Crane, Hydraulic 80 tons or less	\$ 18.36	Pipelayer	\$ 12.79
Crane, Lattice Boom, 80 tons or less	\$ 15.87	Reclaimer/Pulverizer	\$ 12.88
Crane, Lattice Boom, over 80 tons	\$ 19.38	Reinforcing Steel Setter	\$ 14.00
Crawler Tractor	\$ 15.67	Roller Operator, Asphalt	\$ 12.78
Directional Drilling Locator	\$ 11.67	Roller Operator, Other	\$ 10.50
Directional Drilling Operator	\$ 17.24	Scraper Operator	\$ 12.27
Electrician	\$ 26.35	Servicer	\$ 14.51
Excavator, 50,000 lbs. or less	\$ 12.88	Spreader Box Operator	\$ 14.04
Excavator, over 50,000 lbs.	\$ 17.71	Structural Steel Worker	\$ 19.29
Flagger	\$ 9.45	Traffic Signal Installer/Light Pole Worker	\$ 16.00
Form Builder/ Setter, Structures	\$ 12.87	Trenching Machine Operator, Heavy	\$ 18.48
Form Setter - Paving & Curb	\$ 12.94	Truck Driver Tandem Axle Semi-Trailer	\$ 12.81
Foundation Drill Operator, Truck Mounted	\$ 16.93	Truck Driver, Lowboy-Float	\$ 15.66
Front End Loader Operator, 3CY or less	\$ 13.04	Truck Driver, Single Axle	\$ 11.79
Front End Loader Operator, over 3 CY	\$ 13.21	Truck Driver, Off Road Hauler	\$ 11.88
Laborer, Common	\$ 10.50	Truck Driver, Single or Tandem Axle Dump Truck	\$ 11.68
		Welder	\$ 15.97
		Work Zone Barricade Servicer	\$ 11.85

<http://www.wdol.gov/wdol/scafiles/davisbacon/tx.html>

The Wage Compliance information detailed below was excerpted from General Decision TX20070043 or other DOL sources.

1. Additional Trade Information:

Unlisted classifications needed for work not listed within the scope of the classifications listed may be added upon the advance approval of Contract Procurement. CONTRACTOR shall submit to City of Austin Contract Procurement the following: classification, a bona fide definition of work to be performed and a proposed wage with sample payrolls conforming to area practice prior to the start of the job for that type of work. Proposed trade may not be performed by any trade already listed.

2. Wages

For overtime, the basic hourly rate listed in the contract wage determination must be used in computing pay obligations.

3. Proper Designation of Trade

A work classification from the Prevailing Wage Poster for each worker must be made based on the actual type of work he/she performed on the job. In summary the work performed, not the "title" determines the correct worker classification and wage. Each worker must be paid no less than the wage rate on the wage decision for that classification **regardless** of his/her level of skill (exclusive of a bona fide apprentice currently registered in a DOL approved apprentice program - proof of individual registration must be supplied in advance to the City of Austin).

4. Split Classification

If a firm has employees that perform work in more than one classification, it can pay the wage rates specified for each classification **ONLY** if it maintains accurate time records showing the amount of time spent in each classification. If accurate time records are not maintained, these employees must be paid the highest wage rate of all the classifications of work performed by each worker. Accurate time records tracking how many hours a worker performed the work of one trade and then switched to another trade must be accounted for on a daily basis and reflected on Employer Certified Payroll accordingly.

WELDERS - Receive rate prescribed for craft performing operation to which welding is incidental.

=====
Unlisted classifications needed for work not included within the scope of the classifications listed may be added after award only as provided in the labor standards contract clauses (29CFR 5.5 (a) (1) (ii)).

In the listing above, the "SU" designation means that rates listed under the identifier do not reflect collectively bargained wage and fringe benefit rates. Other designations indicate unions whose rates have been determined to be prevailing.

WAGE DETERMINATION APPEALS PROCESS

1.) Has there been an initial decision in the matter? This can be:

- * an existing published wage determination
- * a survey underlying a wage determination
- * a Wage and Hour Division letter setting forth a position on a wage determination matter
- * a conformance (additional classification and rate) ruling

On survey related matters, initial contact, including requests for summaries of surveys, should be with the Wage and Hour Regional Office for the area in which the survey was conducted because those Regional Offices have responsibility for the Davis-Bacon survey program. If the response from this initial contact is not satisfactory, then the process described in 2.) and 3.) should be followed.

With regard to any other matter not yet ripe for the formal process described here, initial contact should be with the Branch of Construction Wage Determinations. Write to:

Branch of Construction Wage Determinations
Wage and Hour Division
U.S. Department of Labor
200 Constitution Avenue, N.W.
Washington, DC 20210

2.) If the answer to the question in 1.) is yes, then an interested party (those affected by the action) can request review and reconsideration from the Wage and Hour Administrator (See 29 CFR Part 1.8 and 29 CFR Part 7). Write to:

Wage and Hour Administrator
U.S. Department of Labor
200 Constitution Avenue, N.W.
Washington, DC 20210


The request should be accompanied by a full statement of the interested party's position and by any information (wage payment data, project description, area practice material, etc.) that the requestor considers relevant to the issue.

3.) If the decision of the Administrator is not favorable, an interested party may appeal directly to the Administrative Review Board (formerly the Wage Appeals Board). Write to:




Administrative Review Board
U.S. Department of Labor
200 Constitution Avenue, N.W.
Washington, DC 20210

4.) All decisions by the Administrative Review Board are final.

=====

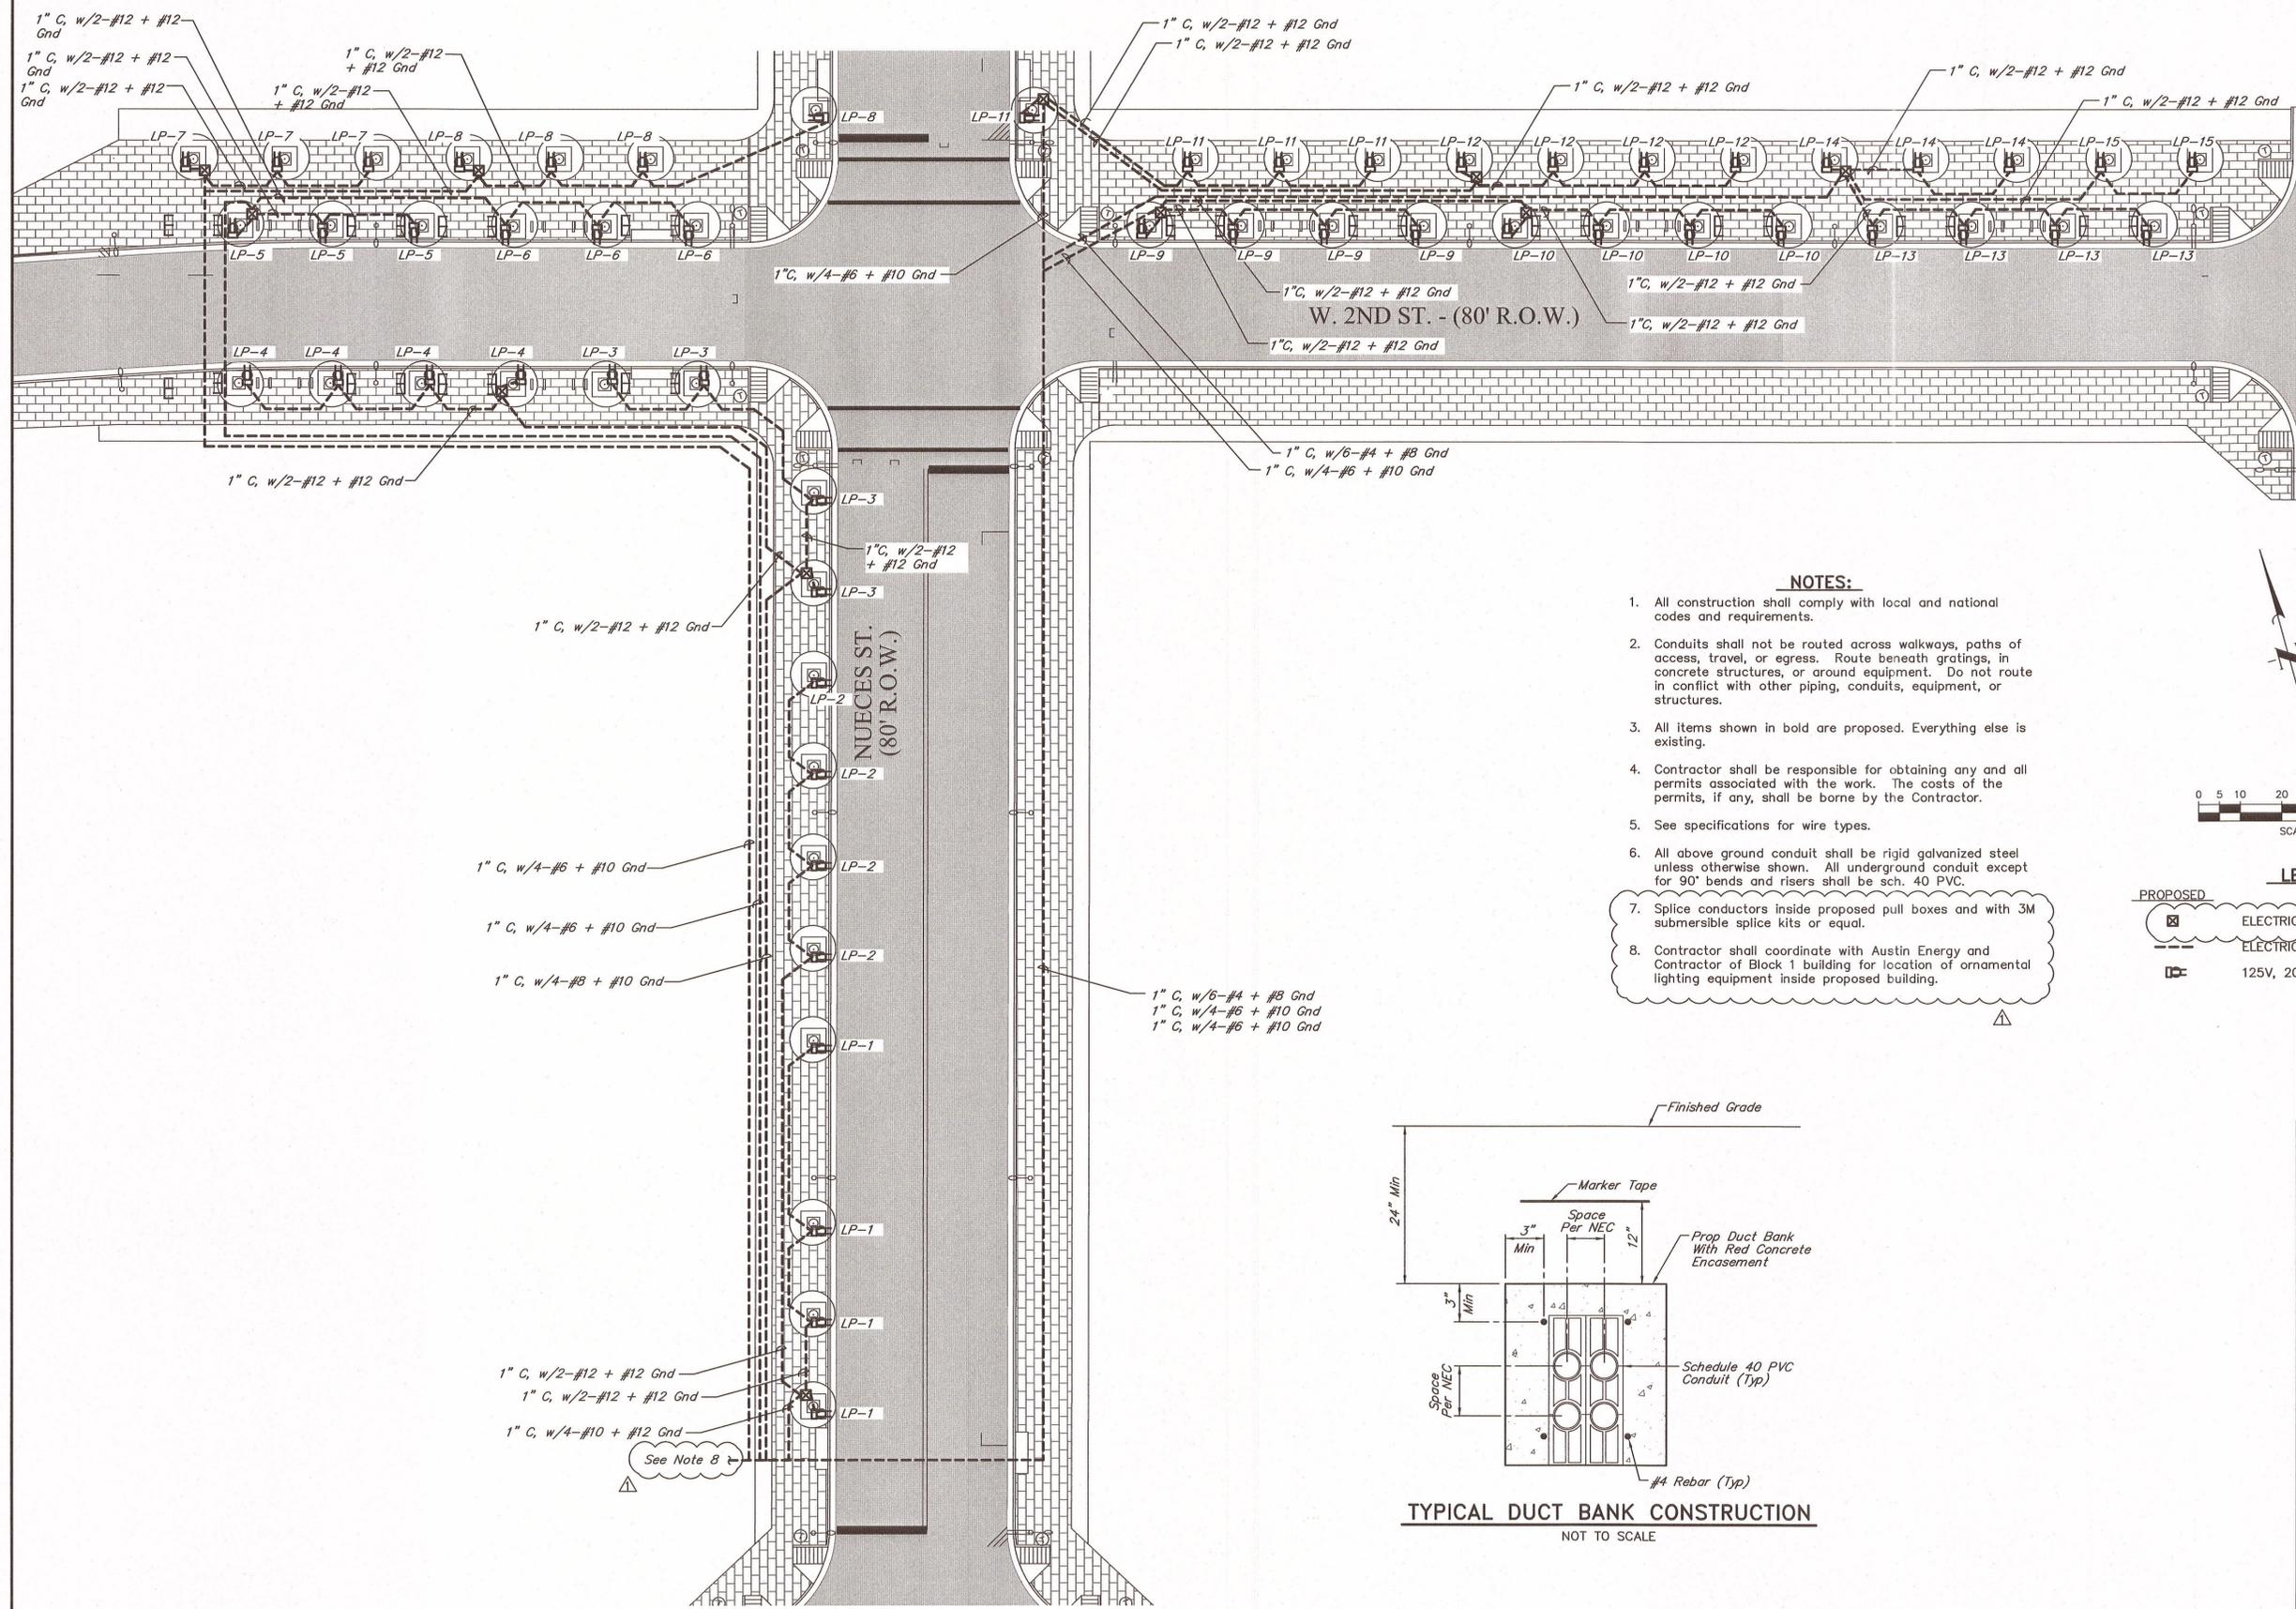

- NOTES:**
- All construction shall comply with local and national codes and requirements.
 - Conduits shall not be routed across walkways, paths of access, travel, or egress. Route beneath gratings, in concrete structures, or around equipment. Do not route in conflict with other piping, conduits, equipment, or structures.
 - All items shown in bold are proposed. Everything else is existing.
 - Contractor shall be responsible for obtaining any and all permits associated with the work. The costs of the permits, if any, shall be borne by the Contractor.
 - See specifications for wire types.
 - All above ground conduit shall be rigid galvanized steel unless otherwise shown. All underground conduit except for 90° bends and risers shall be sch. 40 PVC.
 - Splice conductors inside proposed pull boxes and with 3M submersible splice kits or equal.
 - Contractor shall coordinate with Austin Energy and Contractor of Block 1 building for location of ornamental lighting equipment inside proposed building.

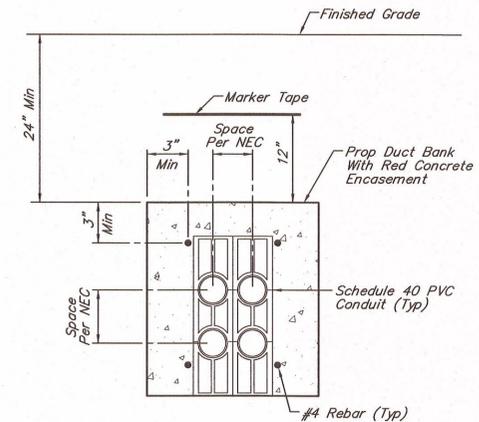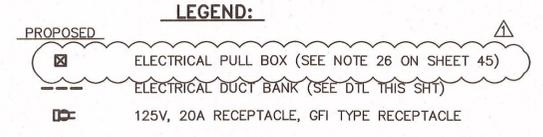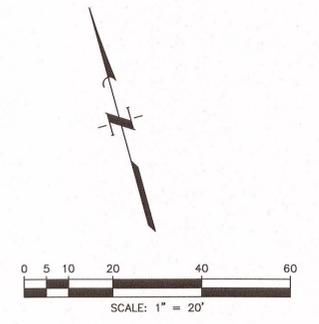

TYPICAL DUCT BANK CONSTRUCTION
NOT TO SCALE

NO.	DATE	REVISIONS	APP.
1.8.14		ADDENDUM NO. 2	JWG

TRAMMELL CROW
AUSTIN, TEXAS

GREEN WTP REDEVELOPMENT-STREET EXTENSIONS PHASE 1
500 BLOCK OF WEST CESAR CHAVEZ STREET

ELECTRICAL SITE LAYOUT

JC JONES & CARTER, INC.
ENGINEERS • PLANNERS • SURVEYORS
Texas Board of Professional Engineers Registration No. F-439
1701 Directors Blvd., Suite 400 Austin, Texas 78744 (512) 441-9483

SCALE: NONE DGN. BY: MCM
DATE: JANUARY 2014 DWN. BY: MCM
JOB NO. A648-001-01 DWG. NO. _____
SUBMITTED: _____ SURV. BY: _____
F.B. NO. _____

John W. Gilroy, Jr.
1/8/14

SHEET NO. **42**
OF 72