

Bidding Requirements, Contract Forms and Conditions of the Contract
ADDENDUM
Section 00900

ADDENDUM No. 3

Date: February 4, 2015

City of Austin

Project Name: 3rd Street Reconstruction Phase 4 – Guadalupe St. to Nueces St.

C.I.P. No.: 8158.004

This Addendum forms a part of Contract and clarifies, corrects or modifies original Bid Documents, dated December 29, 2014. Acknowledge receipt of this addendum in space provided on bid form. Failure to do so may subject bidder to disqualification.

A. Project Manual Revisions:

None

B. Drawing Revisions:

Replace sheets 58 and 59 with the attached Sheets 58 and 59. The total plan sheet count remains 113.

This addendum consists of 1 page(s) / 2 sheet(s).




Randy Harvey

Approved by OWNER





Bimal Adhikary, P.E.


Approved by ENGINEER/ARCHITECT

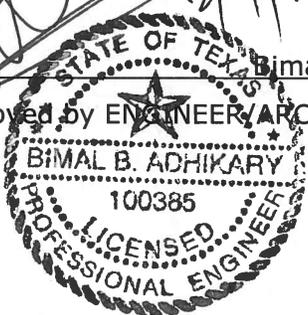


END

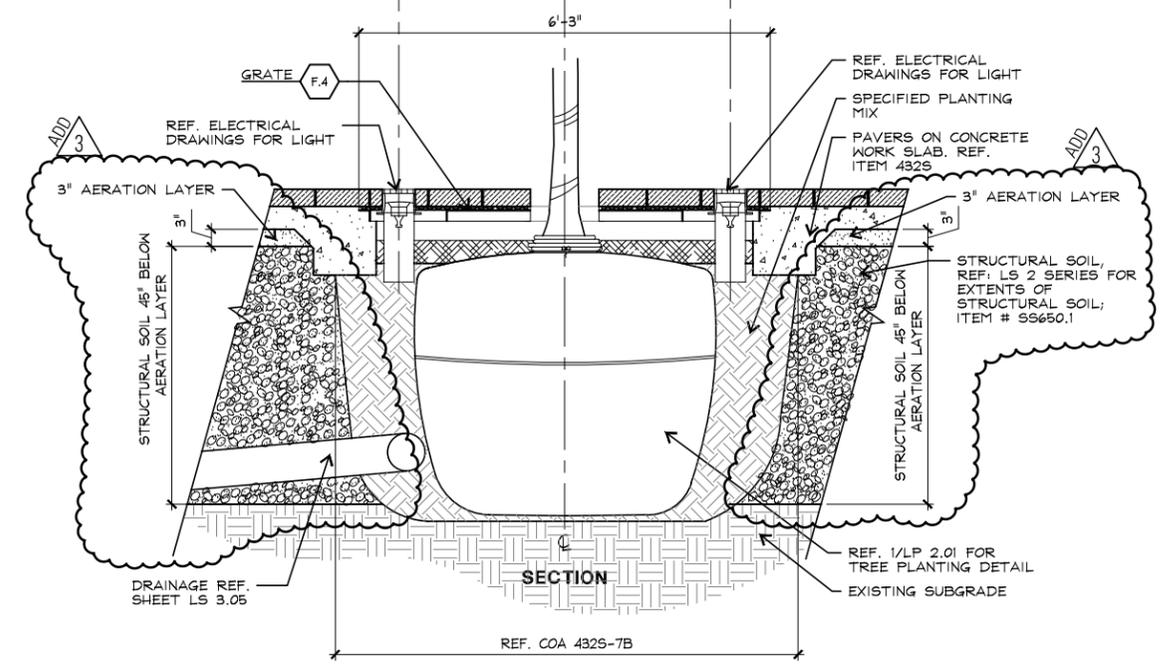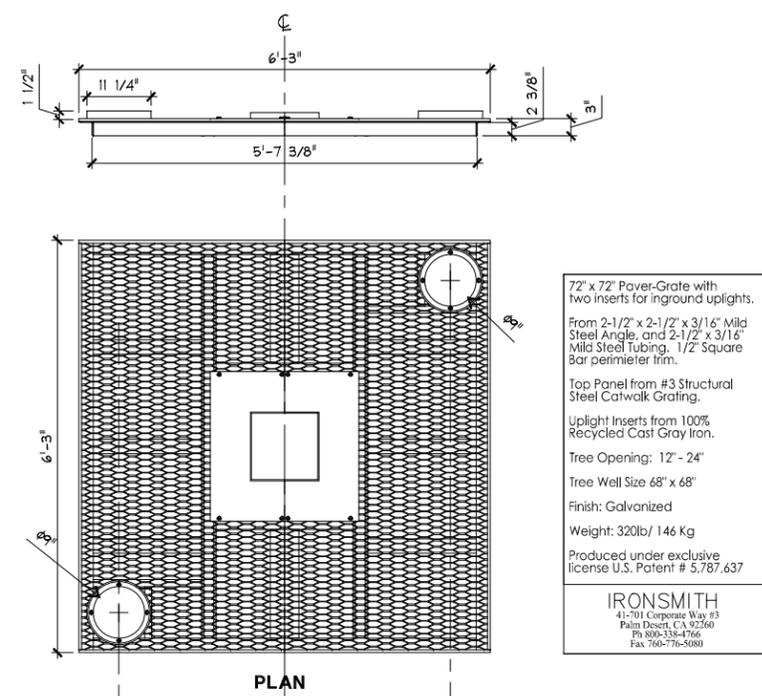

3 PAVER GRATE FRAME
 SECTION SCALE: 3/4"=1'-0"

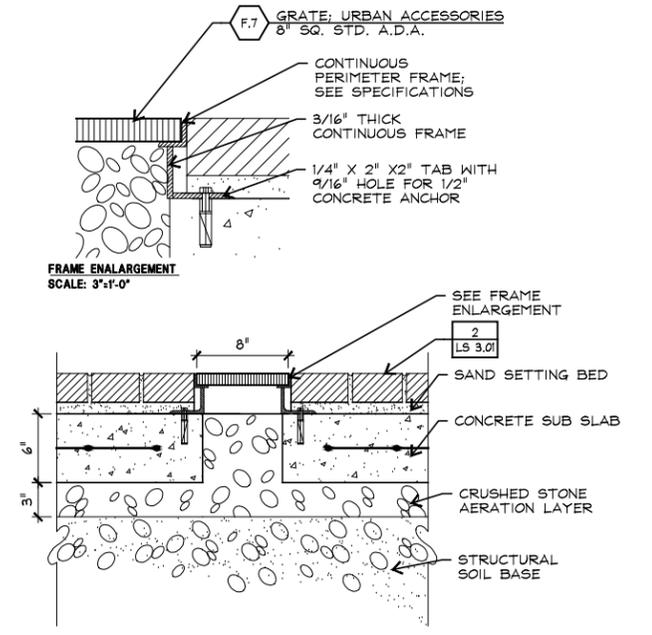

2 AERATION GRAGE
 SECTION SCALE: 1-1/2"=1'-0"

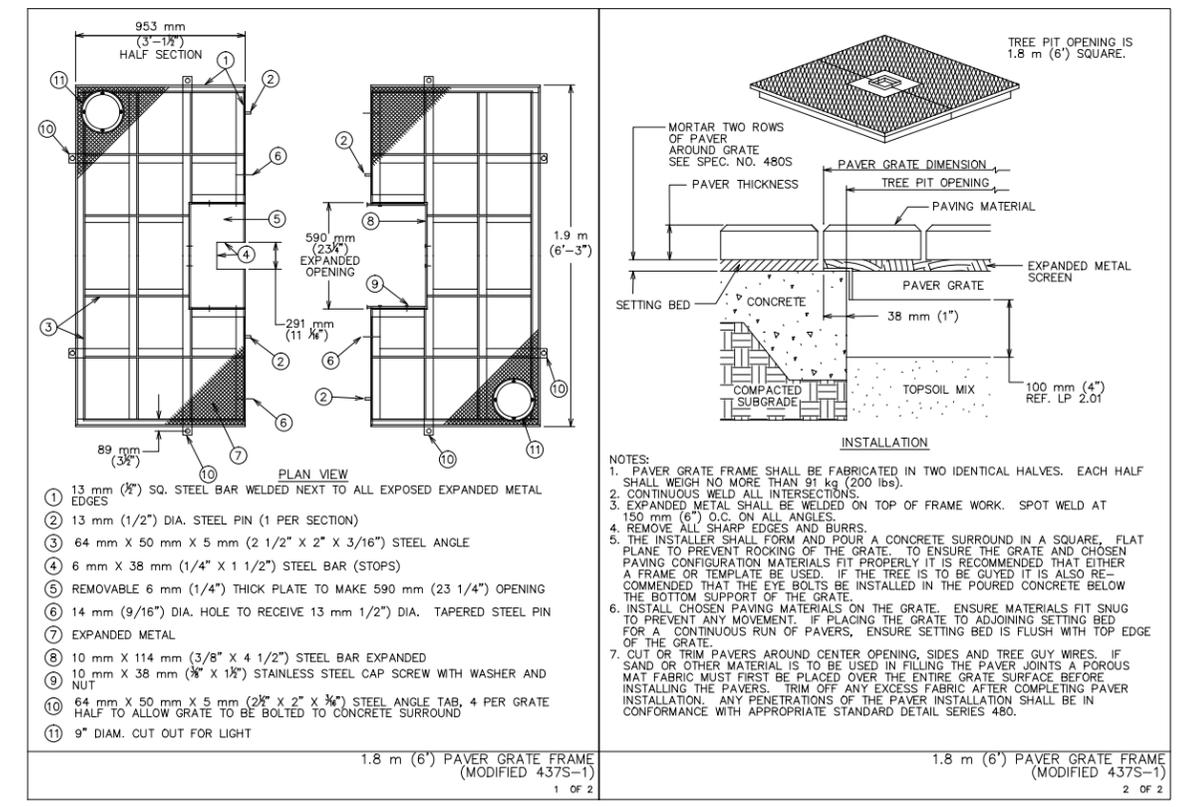


1 PAVER GRATE FRAME
 PLAN / SECTION SCALE: 1/2"=1'-0"

REV. NO.	BY	DATE	REVISION DESCRIPTION
ADD	EA	02/04/2015	ADDENDUM 3: DETAIL REVISIONS

Studio 8
 Tel 512.473.8989 | 512.473.8982 Fax
 611 West Fifteenth Street Austin Texas 78701







CITY OF AUSTIN, TEXAS
 DEPARTMENT OF PUBLIC WORKS
 ENGINEERING SERVICES DIVISION
3RD ST. RECONSTRUCTION
 PHASE 4 - GUADALUPE ST. TO NUENCES ST.
 SITework DETAILS

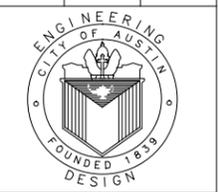

NOTES	NAME	DATE
SURVEY BY	COA	05/09
DRAWN BY	JLC	09/11
DESIGNED BY	FR	09/11
CHECKED BY	BA	09/11
REVIEWED BY	BA	09/11

PERMIT NUMBER
 GP 2014 -0018.PWD



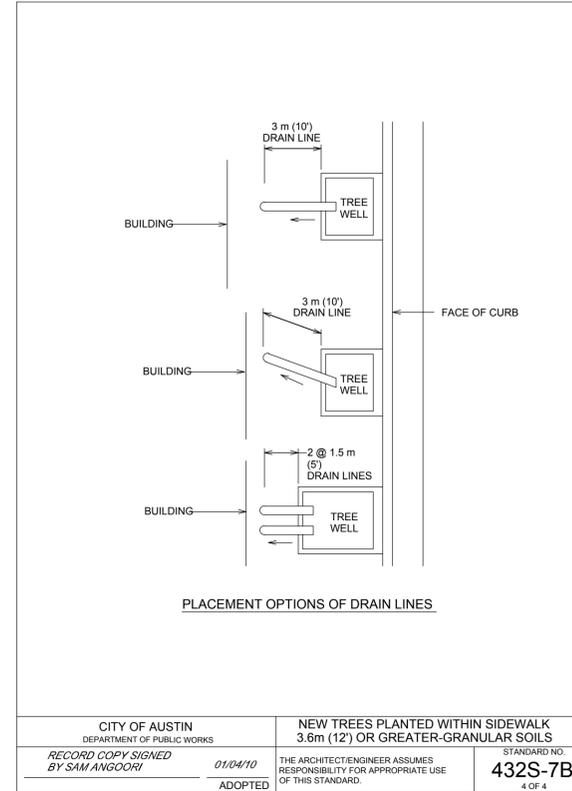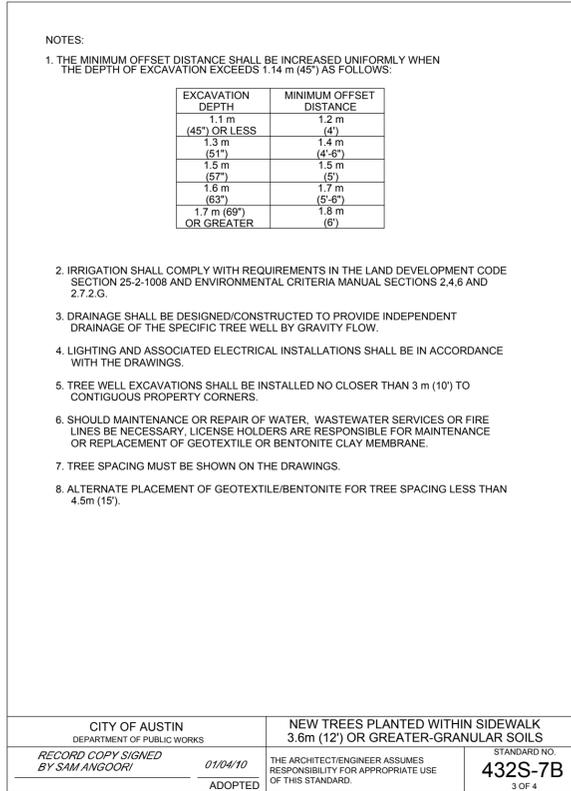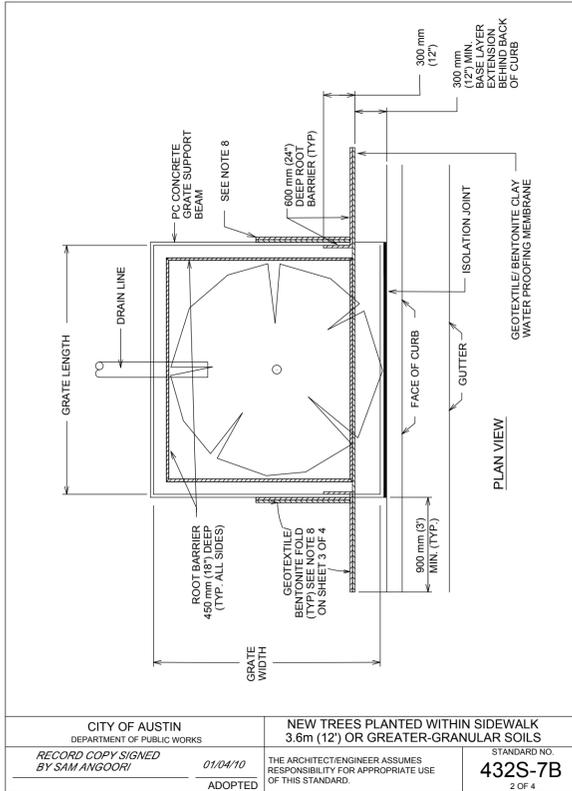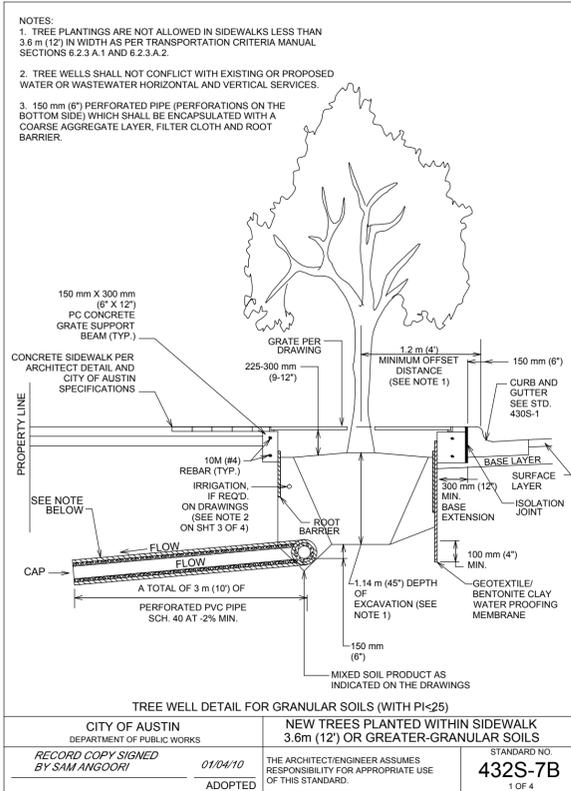

REVISION DESCRIPTION

NO.	DATE	DESCRIPTION
ADDENDUM 3: DETAIL REVISIONS		

RECV. BY: BA
DATE: 02/04/2015

Studio 8
architecture
interiors
Tel: 512.473.8989 | 512.473.8982 Fax
611 West Fifteenth Street Austin Texas 78701

REGISTERED LANDSCAPE ARCHITECT
BRANDT
12/13/2014

CITY OF AUSTIN, TEXAS
DEPARTMENT OF PUBLIC WORKS
ENGINEERING SERVICES DIVISION

3RD ST. RECONSTRUCTION
PHASE 4 - GUADALUPE ST. TO NUENCES ST.

SITework DETAILS

ENGINEERING
CITY OF AUSTIN
FOUNDED 1859
DESIGN





NOTES	NAME	DATE
SURVEY BY	COA	05/09
DRAWN BY	JLC	09/11
DESIGNED BY	FR	09/11
CHECKED BY	BA	09/11
REVIEWED BY	BA	09/11

PERMIT NUMBER	GP 2014 -0018.PWD
LS 3.05	59 OF 113

2 NEW TREES PLANTED WITHIN SIDEWALK

PLAN / SECTION

SCALE: 1/2"=1'-0"

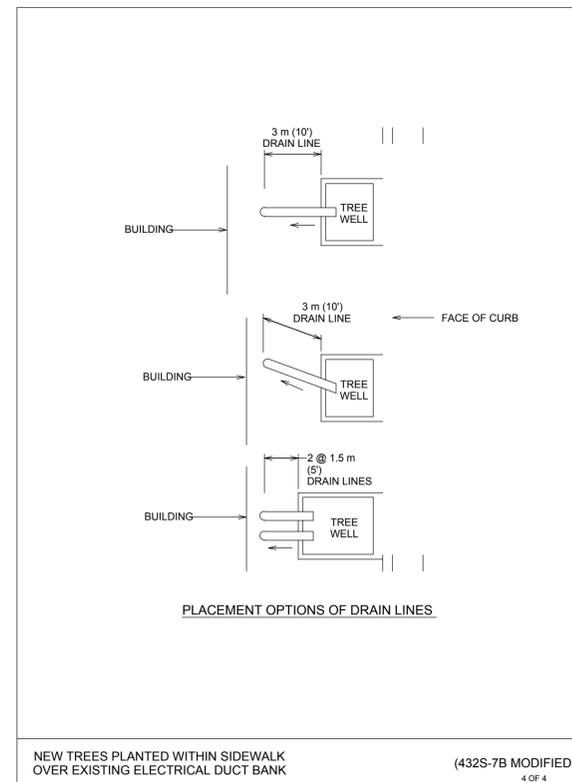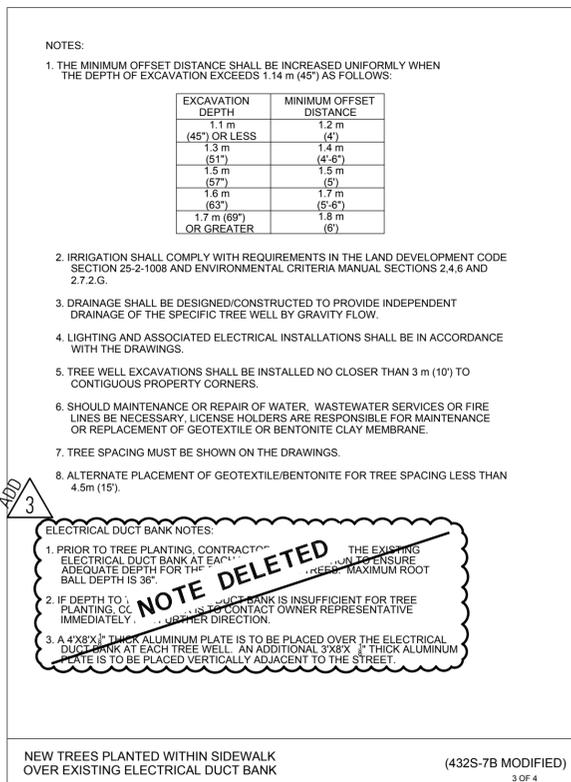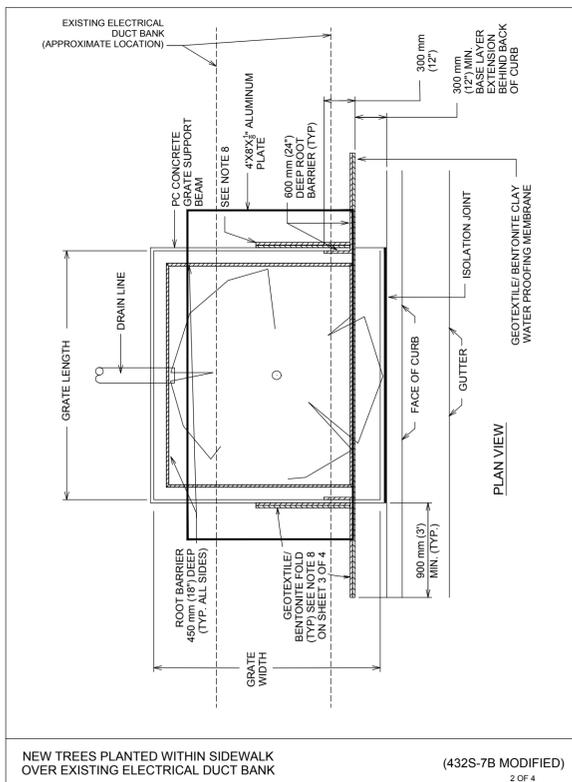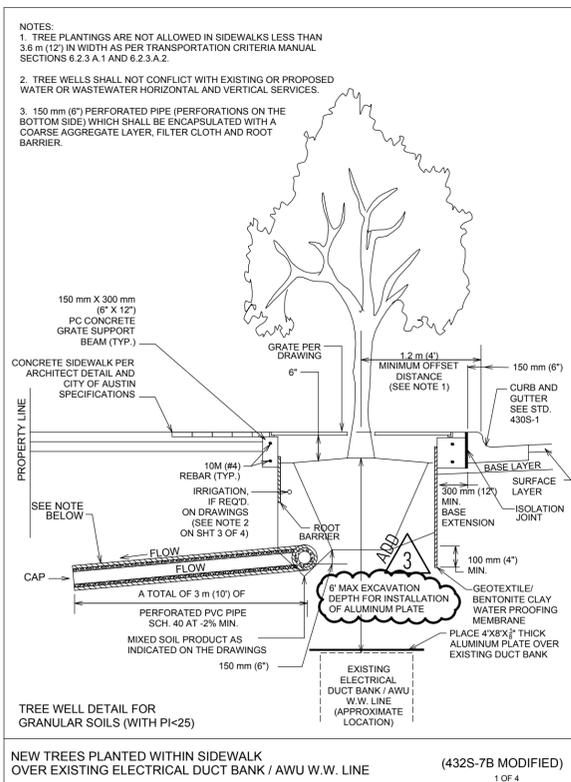

1 NEW TREES PLANTED WITHIN SIDEWALK OVER EXISTING ELECTRICAL DUCT BANK / AWU W.W. LINE

PLAN / SECTION

SCALE: 1/2"=1'-0"

ETBG
COLEMAN | TBG